


**ST. GEORGE CREEK SANITARY RELIEF
(DAISY LN TO GRAVOIS RD TO NEW HAMPSHIRE AVE)**

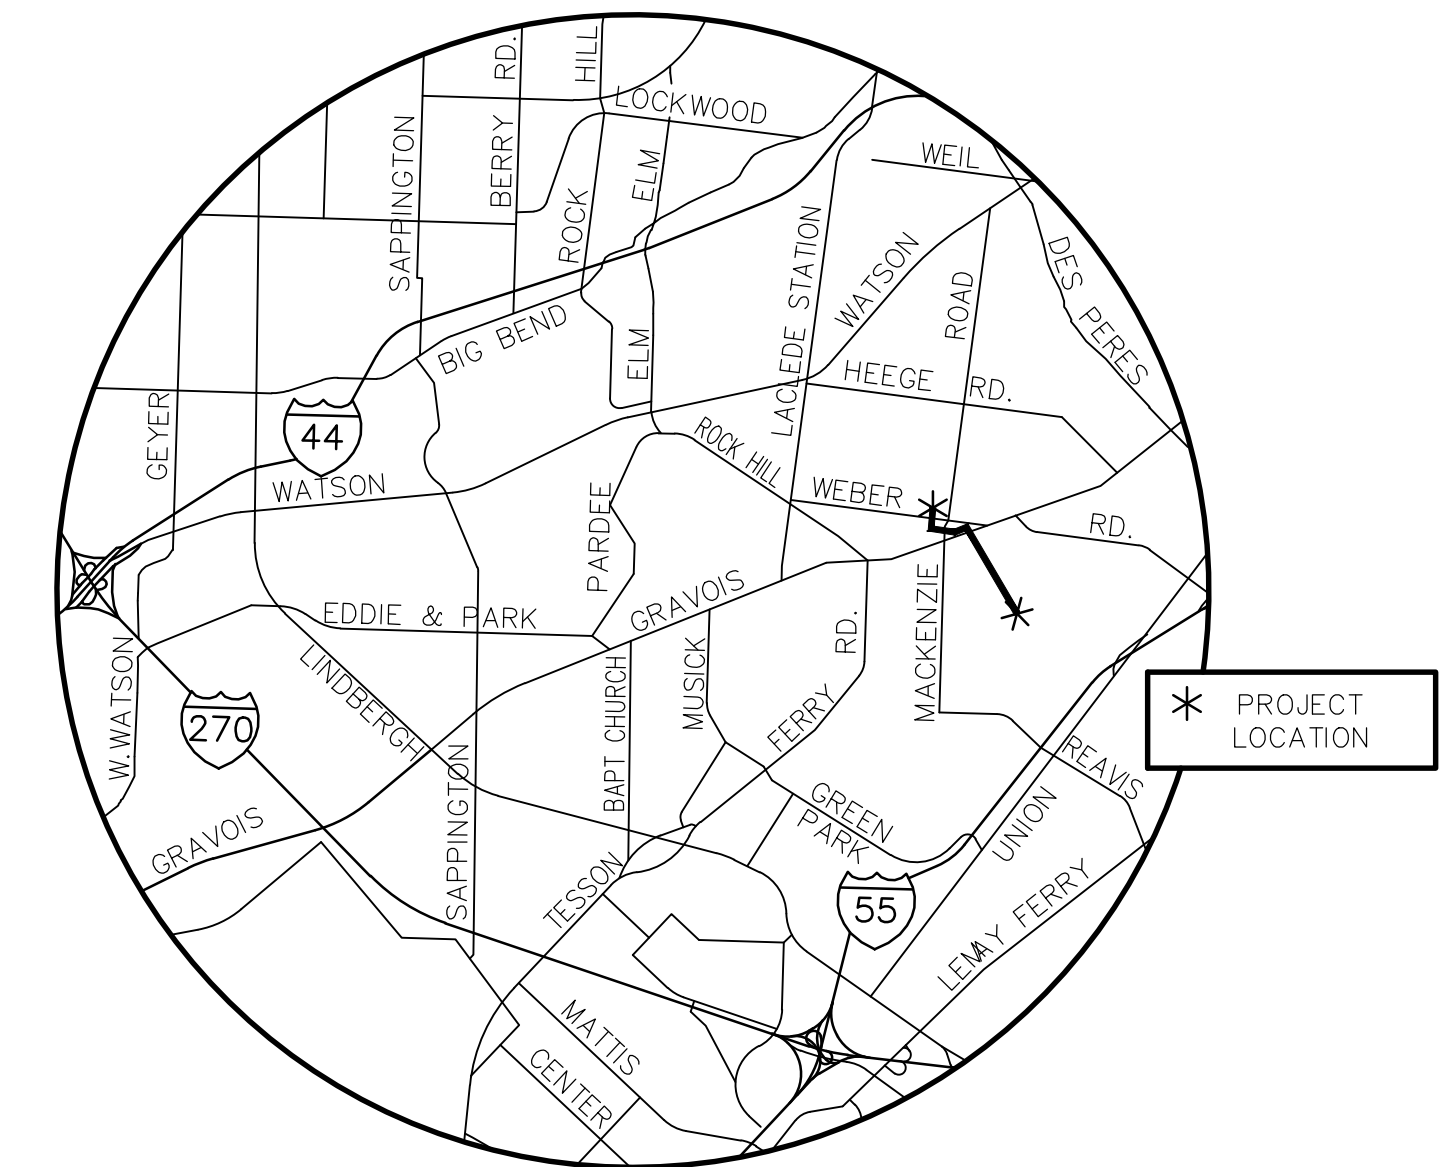

LOCATION MAP

NOT TO SCALE

INDEX

<u>SHEET NO.</u>	<u>DESCRIPTION</u>
1	COVER SHEET
2-8	PLAN AND PROFILE


PROJECT BENCHMARKS

HORIZONTAL AND VERTICAL CONTROL WAS ESTABLISHED USING "TRIMBLE R8" GPS EQUIPMENT, USING THE M6DOT CONTINUOUSLY OPERATING MIDWEST RTK NETWORK. HORIZONTAL CONTROL IS REPORTED IN NAD-83 AND VERTICAL CONTROL IS REPORTED IN NGVD-24. FIELD WORK WAS PERFORMED DURING THE MONTHS OF MARCH 2020 TO MAY 2020.





THE ENTIRE SITE CAN BE CONVERTED TO NAVD-88 DATUM BY LOWERING THE SITE 0.29 FEET.

M.S.D. BENCHMARK 19-263

MSD #19-263 ELEVATION 524.45
"SQ." ON SE CORNER OF LOWER STEP TO FRONT ENTRANCE AT #6111 WEBER ROAD;
212' WEST OF CENTERLINE CHARLTON LANE & 5.3' NORTH OF CENTERLINE WEBER
ROAD

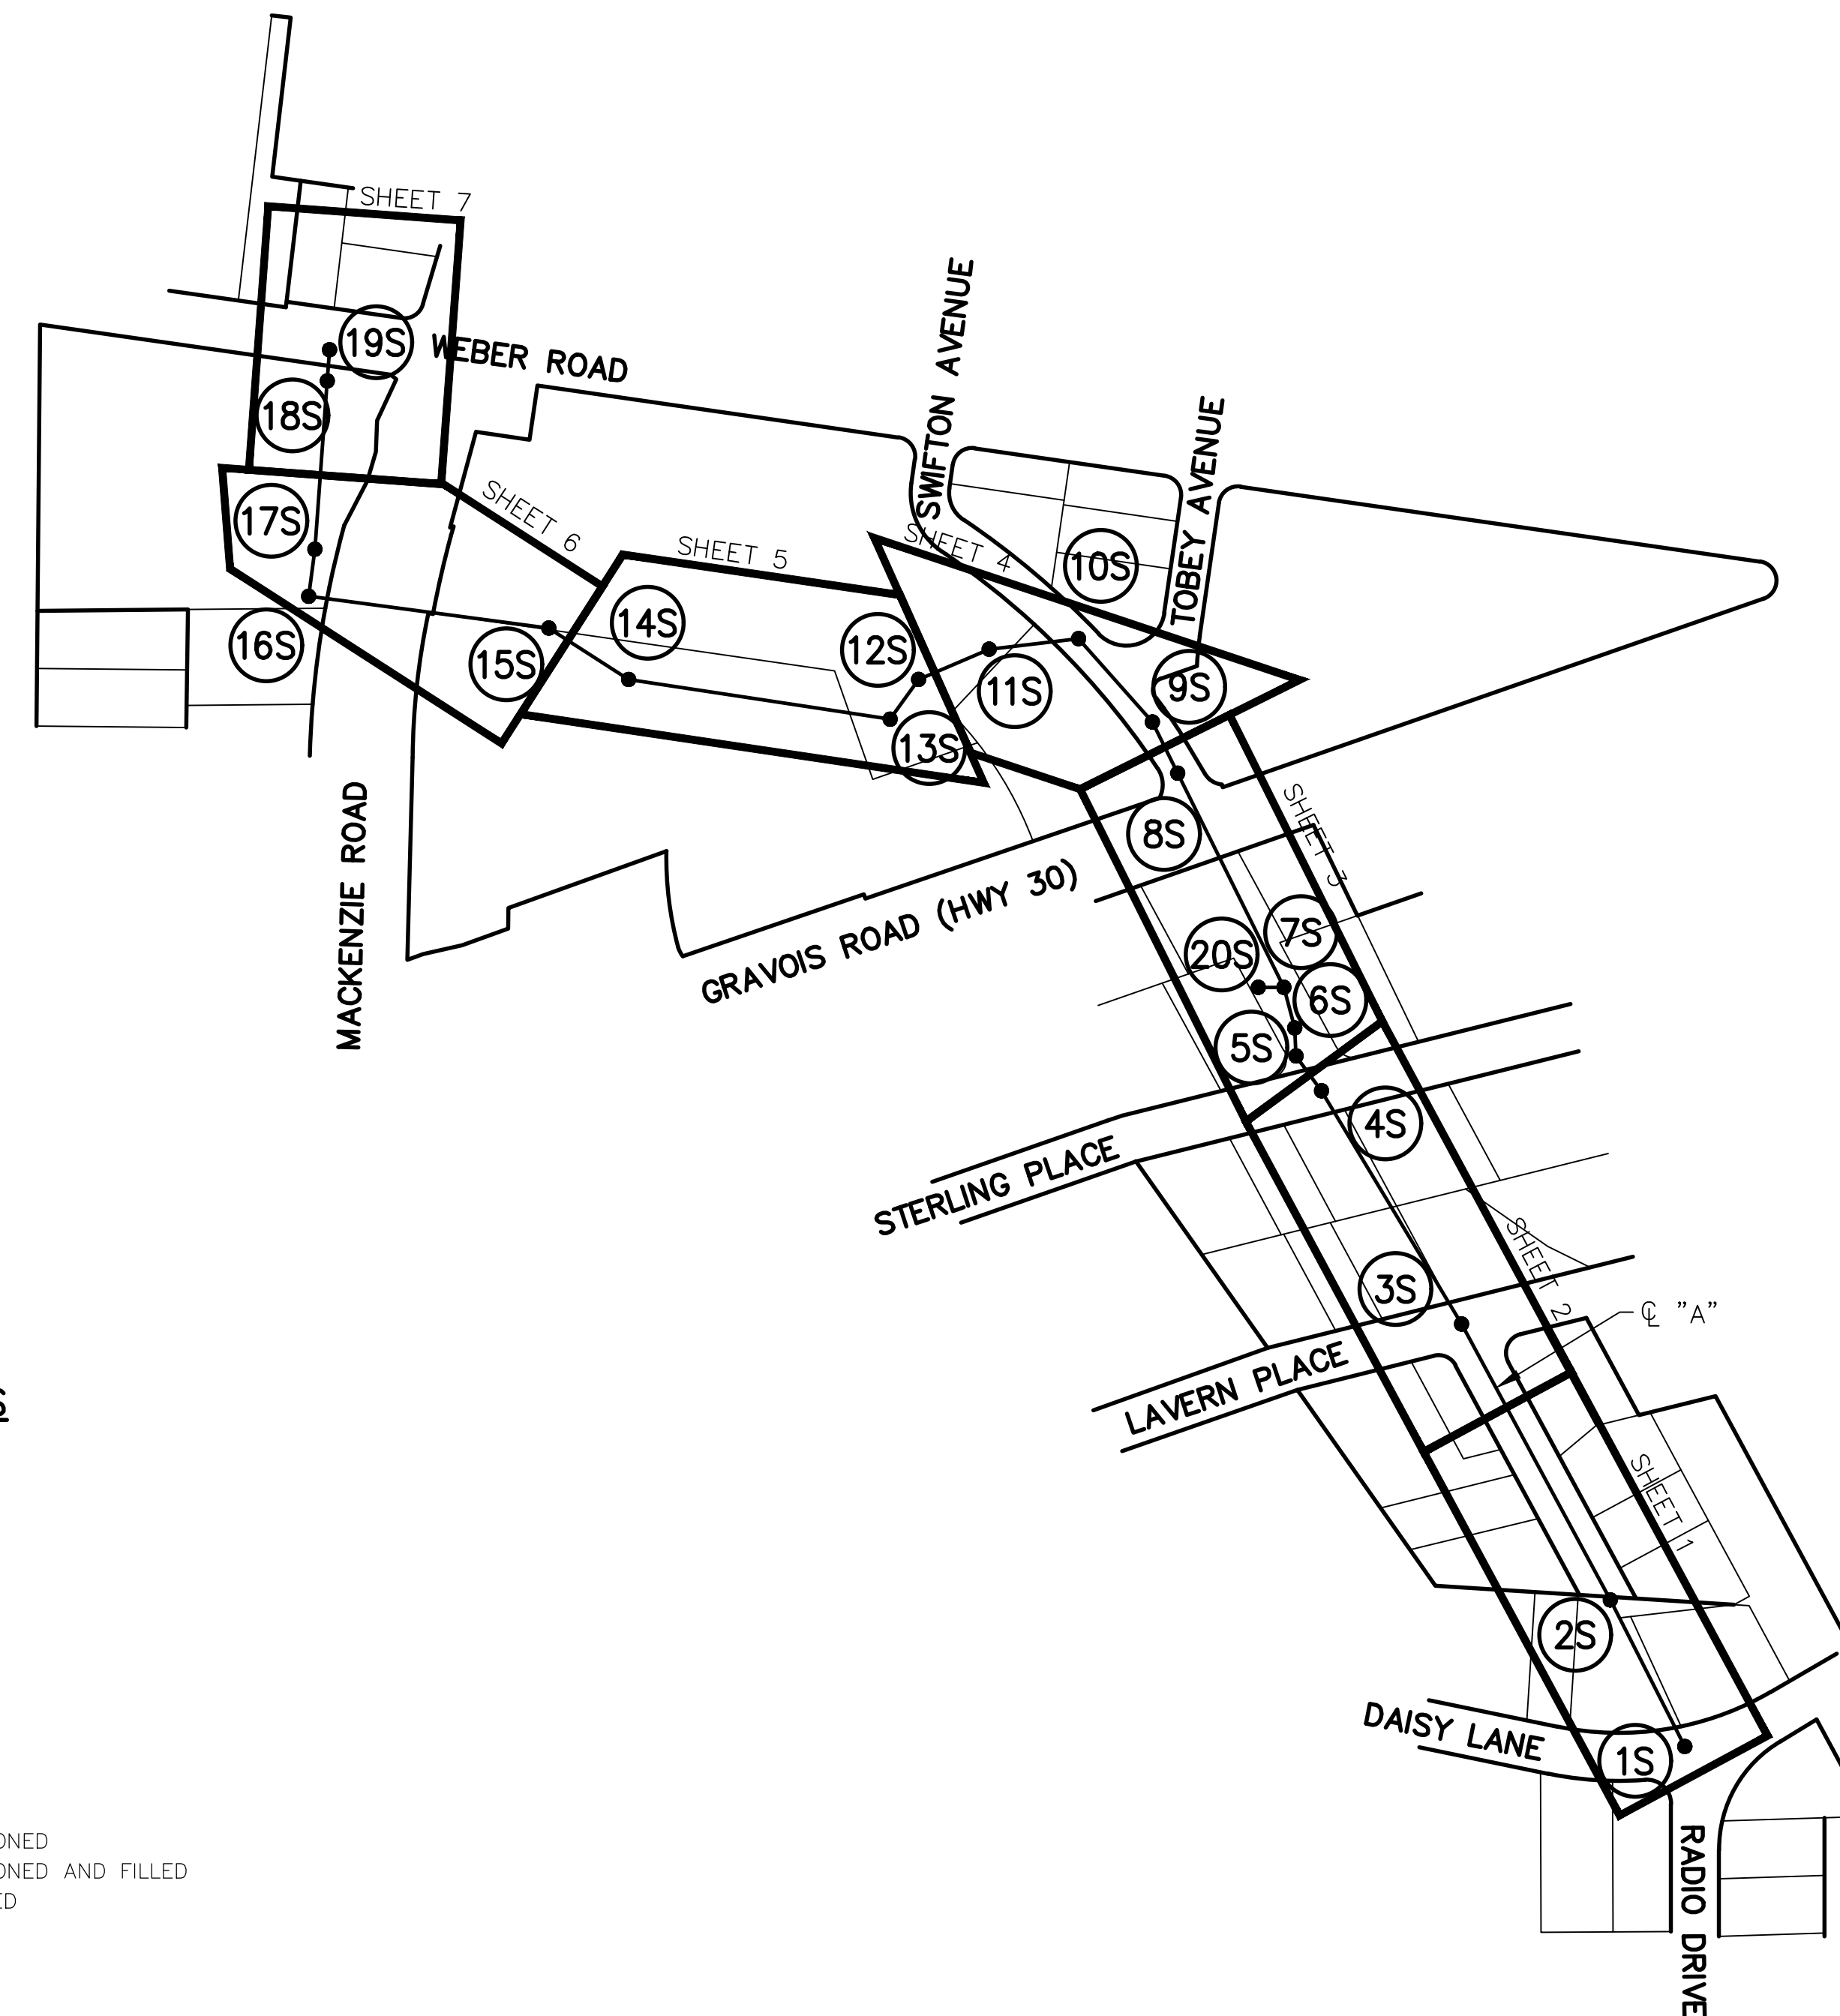

LEGEND

    EXISTING		NEW
	MANHOLE	
	INLET MANHOLE	
	INLET	
	DOUBLE INLET	
	MULTIPLE INLET	
	MANHOLE DESIGNATOR	
	INLET OR STRUCTURE DESIGNATOR	
	PIPE 6" THRU 18"	
	PIPE 21" THRU 108"	
	FENCE	
	UNDERGROUND UTILITIES	
	OVERHEAD ELECTRIC	
	FLOWLINE OF CREEK OR DITCH	
	GUARD RAIL	
	TREE	
	BUSH	
	HEDGE ROW	
	UTILITY METER OR VALVE	
	POWER POLE	
	POWER POLE & GUY	
	STREET SIGN	
	FIRE HYDRANT	
	LIGHT STANDARD	
	MAIL BOX	
	HOUSE VENT	
	TRAFFIC SIGNAL	
	UTILITY BOX	
	CONTROL POINT	
	CONTROL POINT DESIGNATOR	
	TEST HOLE	
	POTHOLE	

NOTE:

UNDERGROUND FACILITIES, STRUCTURES AND UTILITIES HAVE BEEN PLOTTED FROM AVAILABLE SURVEYS AND RECORDS. THEREFORE; THEIR LOCATIONS MUST BE CONSIDERED APPROXIMATE ONLY. THERE MAY BE OTHERS, THE EXISTENCE OF WHICH IS NOT PRESENTLY KNOWN. IT IS THE RESPONSIBILITY OF THE CONTRACTOR TO HAVE ALL UTILITIES LOCATED IN THE FIELD PRIOR TO EXCAVATION OR CONSTRUCTION.

ABBREVIATIONS

AI	AREA INLET
ASPH	ASPHALT
BSMT	BASEMENT
CONC	CONCRETE
(C)	CALCULATED
CL	CENTERLINE
EX	EXISTING
ESMT	EASEMENT
FL	FLOWLINE
MH	MANHOLE
PVMT	PAVEMENT
SAN	SANITARY
STM	STORM
TBA	TO BE ABANDONED
TBA&F	TO BE ABANDONED AND FILLED
TBR	TO BE REMOVED
UIP	USE IN PLACE

THE PROFESSIONAL WHOSE SIGNATURE AND PERSONAL SEAL APPEAR HEREON, ASSUMES RESPONSIBILITY ONLY FOR WHAT APPEARS ON THIS PAGE, AND DISCLAIMS (PURSUANT TO SECTION 327.41 RSMO) ANY RESPONSIBILITY FOR ALL OTHER PLANS, SPECIFICATIONS, ESTIMATES, REPORTS, OR OTHER DOCUMENTS OR INSTRUMENTS NOT SEALED BY THE UNDERSIGNED PROFESSIONAL RELATING TO OR INTENDED TO BE USED FOR ANY PART OR PARTS OF THE PROJECT TO WHICH THIS PAGE REFERS.



MARK E. DAVIS, P.E.
PROFESSIONAL ENGINEER
P.E. No. E-24050


Engineer Seal

	07/2020	60% DESIGN	MED
REV.	DATE	DESCRIPTION	BY
METROPOLITAN ST. LOUIS SEWER DISTRICT ST. GEORGE CREEK SANITARY RELIEF (DAISY LN. TO GRAVOIS RD. TO NEW HAMPSHIRE AVE.) 12212-XXX.X CITY OF AFFTON ST. LOUIS COUNTY, MISSOURI			
Designed	M.E.D.	Date	JULY, 2020
Drawn		Sheet No	1 of 8
Checked	M.E.D.		

Path: C:\Users\nbeck\AppData\Local\Temp\AcPublish_9468\
Plotted on: 7/22/20 @ 11:44:31AM by nbeck


BASE MAP: 25J & 26J

12212-[C1-PXX]

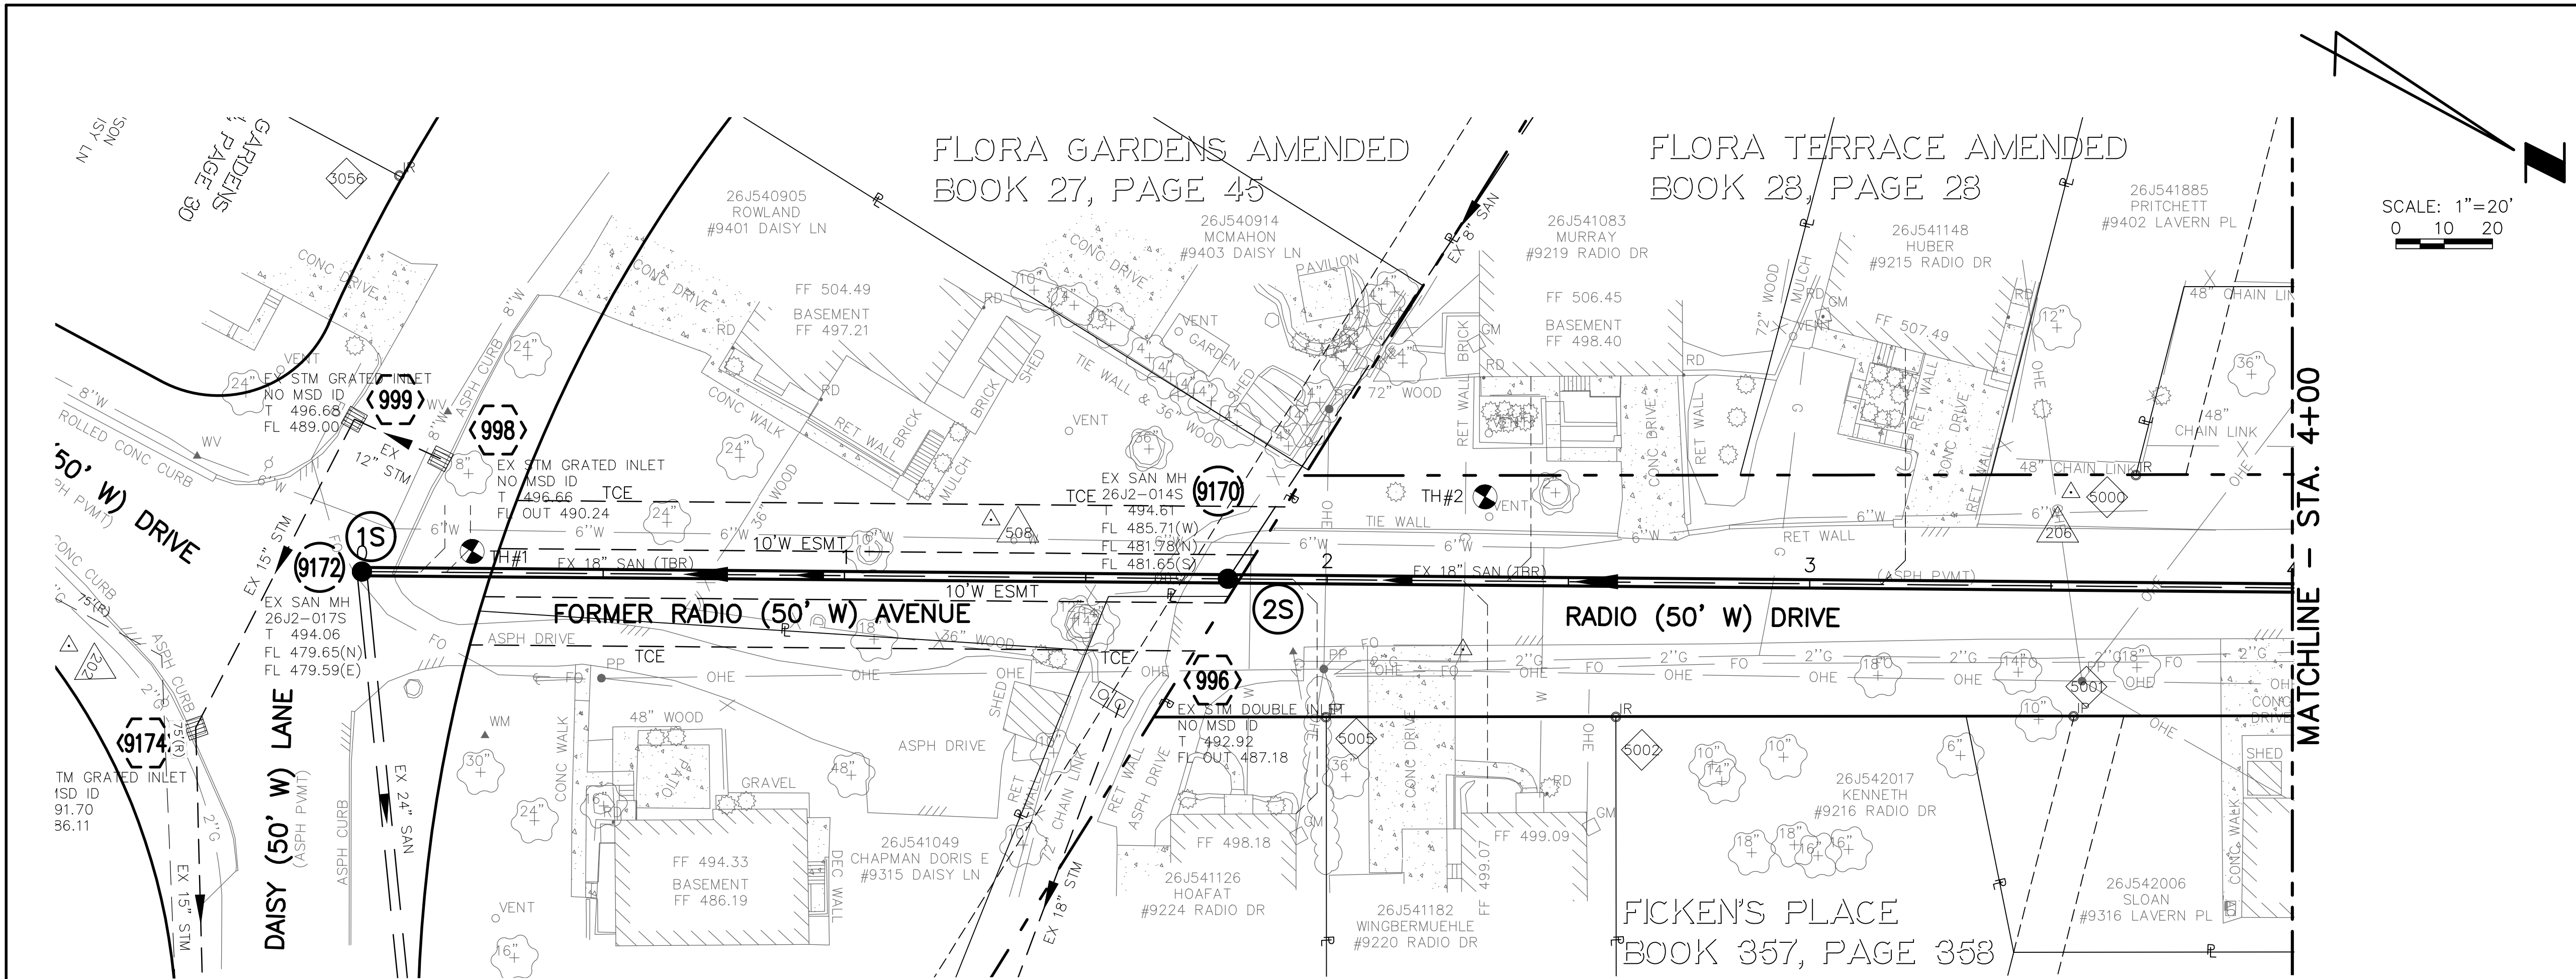


SCALE: 1"=20'
0 10 20


POINT TABLE					
CONTROL POINT #	MSD ID#	NORTHING	EASTING	DESCRIPTION	
206		989772.48	871950.75	TP ROD	
507		989677.05	872039.17	TP CROSS	
508		989578.22	872061.91	TP 60D NAIL	
3056		989436.49	872057.32	IRON ROD FOUND	
5000		989782.65	871941.20	IRON ROD W/CAP	
5001		989794.98	871991.32	IRON PIPE FOUND	
5002		989711.57	872036.42	IRON ROD W/CAP	
5005		989658.70	872064.98	IRON PIPE W/CAP	
EXISTING STRUCTURE TABLE					
PT. #	I.D.	MSD ID #	NORTHING	EASTING	DESCRIPTION
996	996	NO MSD ID	989619.92	872082.89	EX STM DOUBLE INLET
998	998	NO MSD ID	989471.80	872104.90	EX STM GRATED INLET
999	999	NO MSD ID	989452.23	872106.17	EX STM GRATED INLET
9170	9170	26J2-014S	989627.21	872049.40	EX SAN MH
9172	9172	26J2-017S	989468.56	872133.21	EX SAN MH
NEW STRUCTURE TABLE					
PT. #	I.D.	MSD ID #	NORTHING	EASTING	DESCRIPTION
	1S	.	989468.56	872133.21	PROP MANHOLE
	2S	.	989627.21	872049.40	PROP MANHOLE

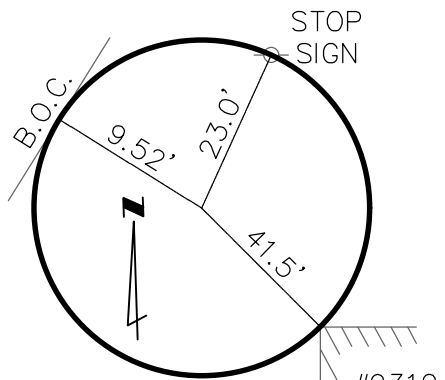

REFERENCE TIE
CONTROL POINT #202
ELEV. = 492.72

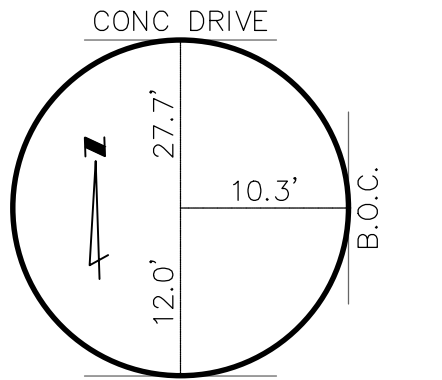

REFERENCE TIE
CONTROL POINT #203
ELEV. = 516.45

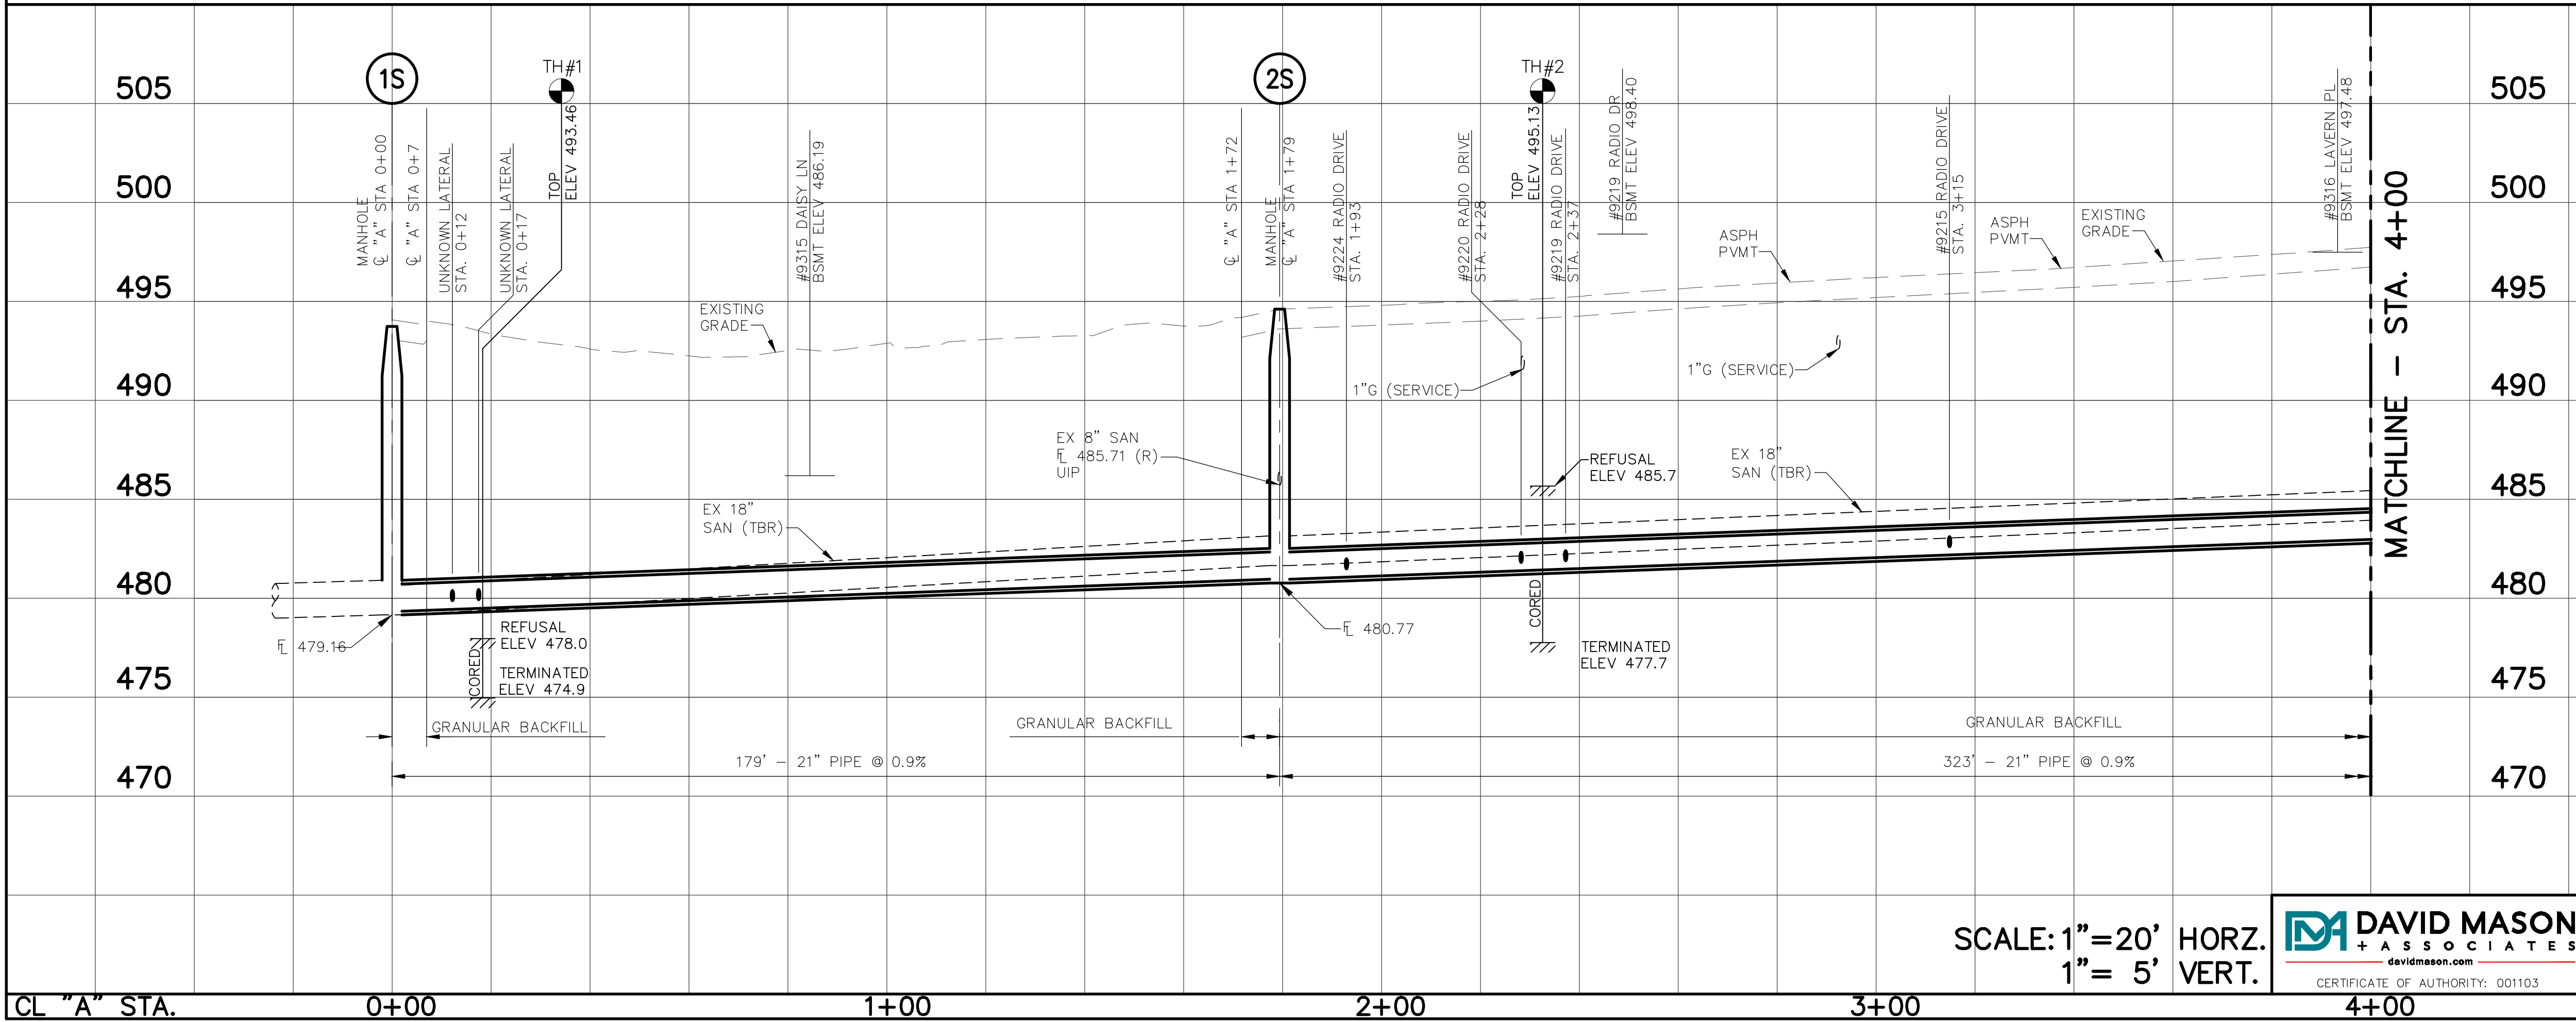



SCALE: 1"=20' HORZ.
1"= 5' VERT.

DAVID MASON
+ ASSOCIATES
CERTIFICATE OF AUTHORITY: 001103


MARK E. DAVIS, P.E.
PROFESSIONAL ENGINEER
P.E. No. E-24050

THE PROFESSIONAL WHOSE SIGNATURE AND PERSONAL SEAL APPEAR HEREON, ASSUMES RESPONSIBILITY ONLY FOR WHAT APPEARS ON THIS PAGE, AND DISCLAIMS (PURSUANT TO SECTION 327.411 RSMO) ANY RESPONSIBILITY FOR ALL OTHER PLANS, SPECIFICATIONS, ESTIMATES, REPORTS, OR OTHER DOCUMENTS OR INSTRUMENTS NOT SEALED BY THE UNDERSIGNED PROFESSIONAL RELATING TO OR INTENDED TO BE USED FOR ANY PART OR PARTS OF THE PROJECT TO WHICH THIS PAGE REFERS.

07/2020		60% DESIGN		MED	
REV.	DATE	DESCRIPTION			BY
METROPOLITAN ST. LOUIS SEWER DISTRICT ST. GEORGE CREEK SANITARY RELIEF (DAISY LN. TO GRAVOIS RD. TO NEW HAMPSHIRE AVE.) 12212-XXX.X CITY OF AFFTON ST. LOUIS COUNTY, MISSOURI					
Designed		M.E.D.		Date	JULY, 2020
Drawn				Sheet No	2 of 8
Checked		M.E.D.			

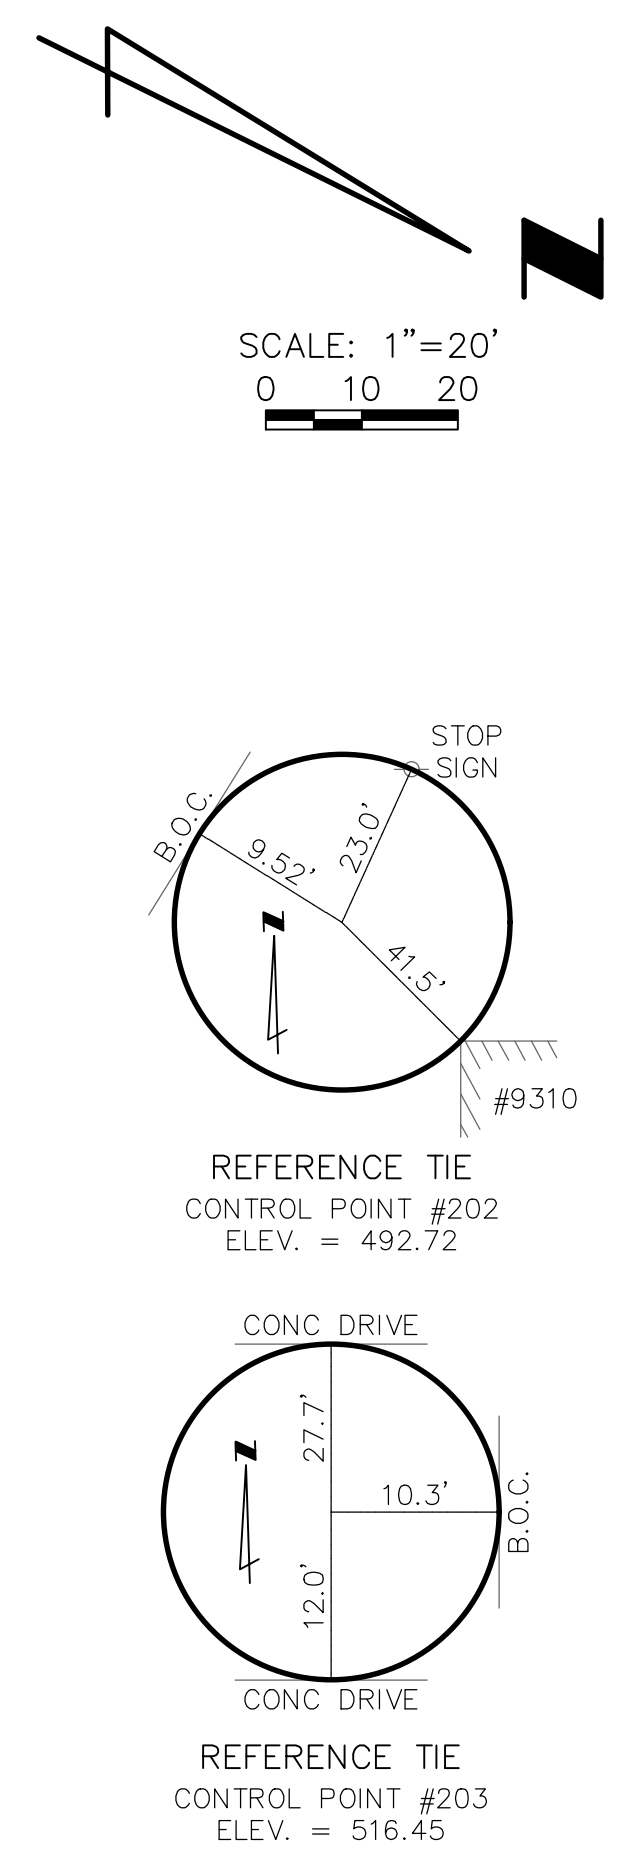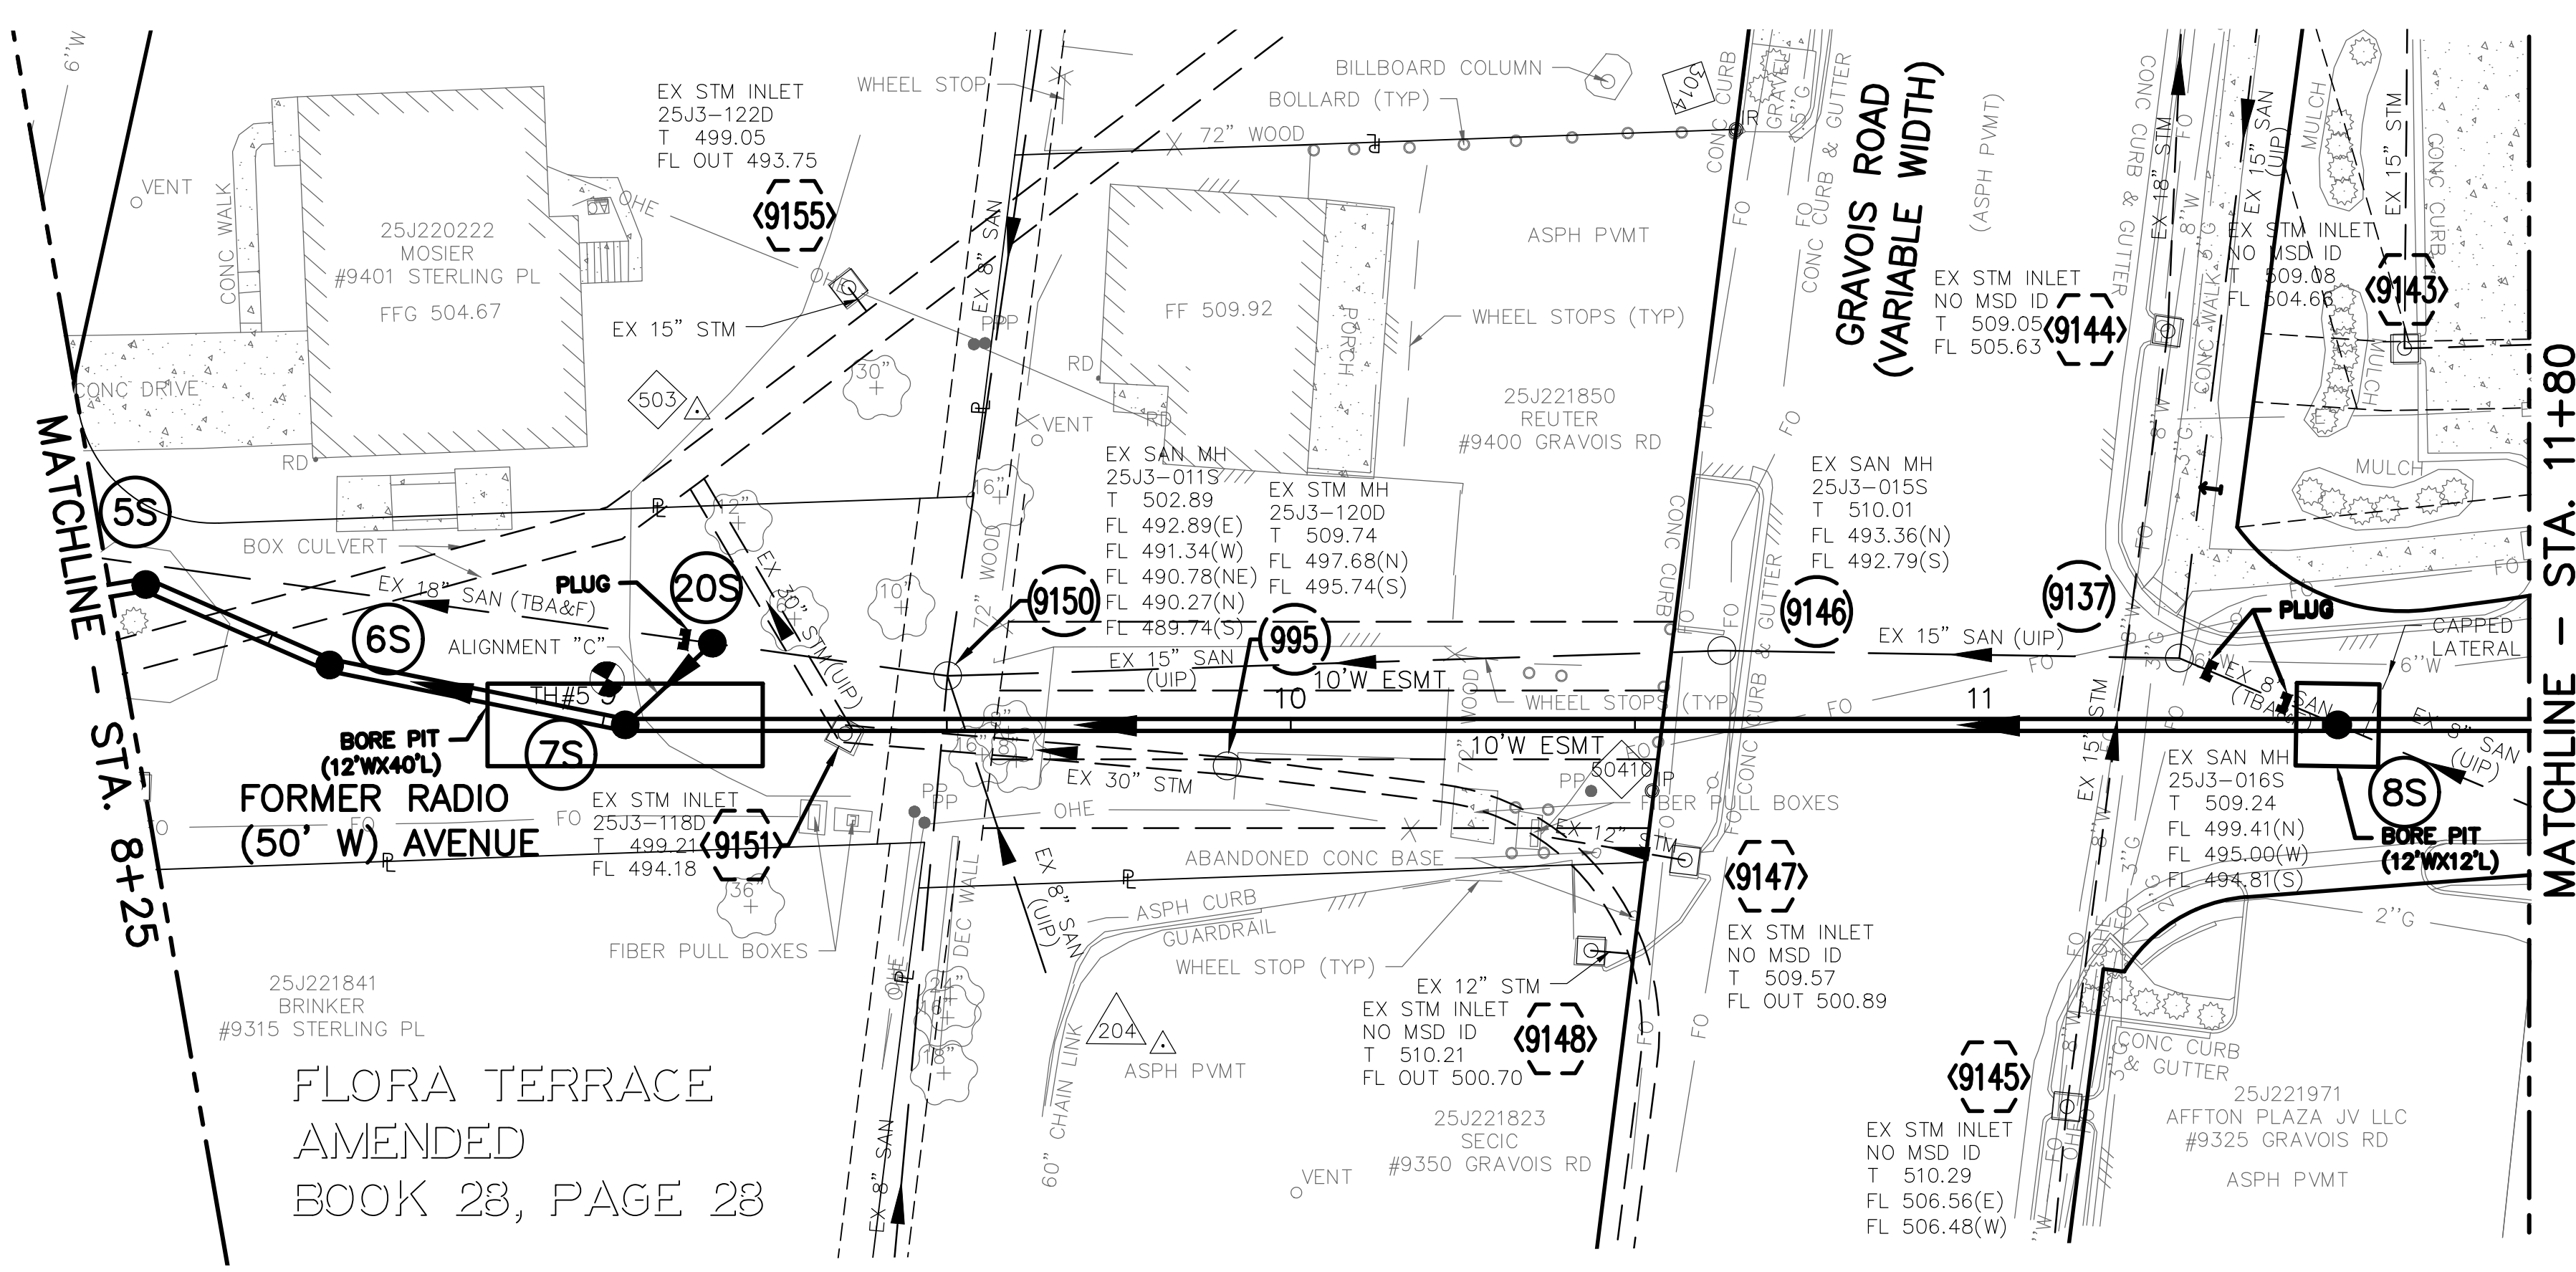

POINT TABLE					
CONTROL POINT #	MSD ID #		NORTHING	EASTING	DESCRIPTION
29			990401.92	871657.39	IRON PIPE FOUND
204			990354.67	871722.16	MAGSPIKE
503			990253.08	871669.64	TP 60D NAIL
3014			990370.18	871565.86	IRON ROD W/CAP
EXISTING STRUCTURE TABLE					
PT. #	I.D.	MSD ID #	NORTHING	EASTING	DESCRIPTION
995	995	25J3-120D	990344.98	871681.58	EX STM MH
9137	9137	25J3-016S	990462.02	871606.09	EX SAN MH
9143	9143	NO MSD ID	990471.37	871551.22	EX STM INLET
9144	9144	NO MSD ID	990439.43	871564.25	EX STM INLET
9145	9145	NO MSD ID	990476.34	871671.74	EX STM INLET
9146	9146	25J3-015S	990401.93	871634.66	EX SAN MH
9147	9147	NO MSD ID	990410.68	871664.32	EX STM INLET
9148	9148	NO MSD ID	990404.28	871682.13	EX STM INLET
9150	9150	25J3-011S	990302.75	871687.92	EX SAN MH
9151	9151	25J3-118D	990293.12	871702.07	EX STM INLET
9155	9155	25J3-122D	990264.84	871643.77	EX STM INLET
NEW STRUCTURE TABLE					
PT. #	I.D.	MSD ID #	NORTHING	EASTING	DESCRIPTION
	5S	.	990192.42	871727.79	PROP MANHOLE
	6S	.	990221.57	871726.37	PROP MANHOLE
	7S	.	990263.92	871715.10	PROP MANHOLE
	8S	.	990486.96	871604.56	PROP MANHOLE
	20S	.	990269.99	871698.83	PROP MANHOLE

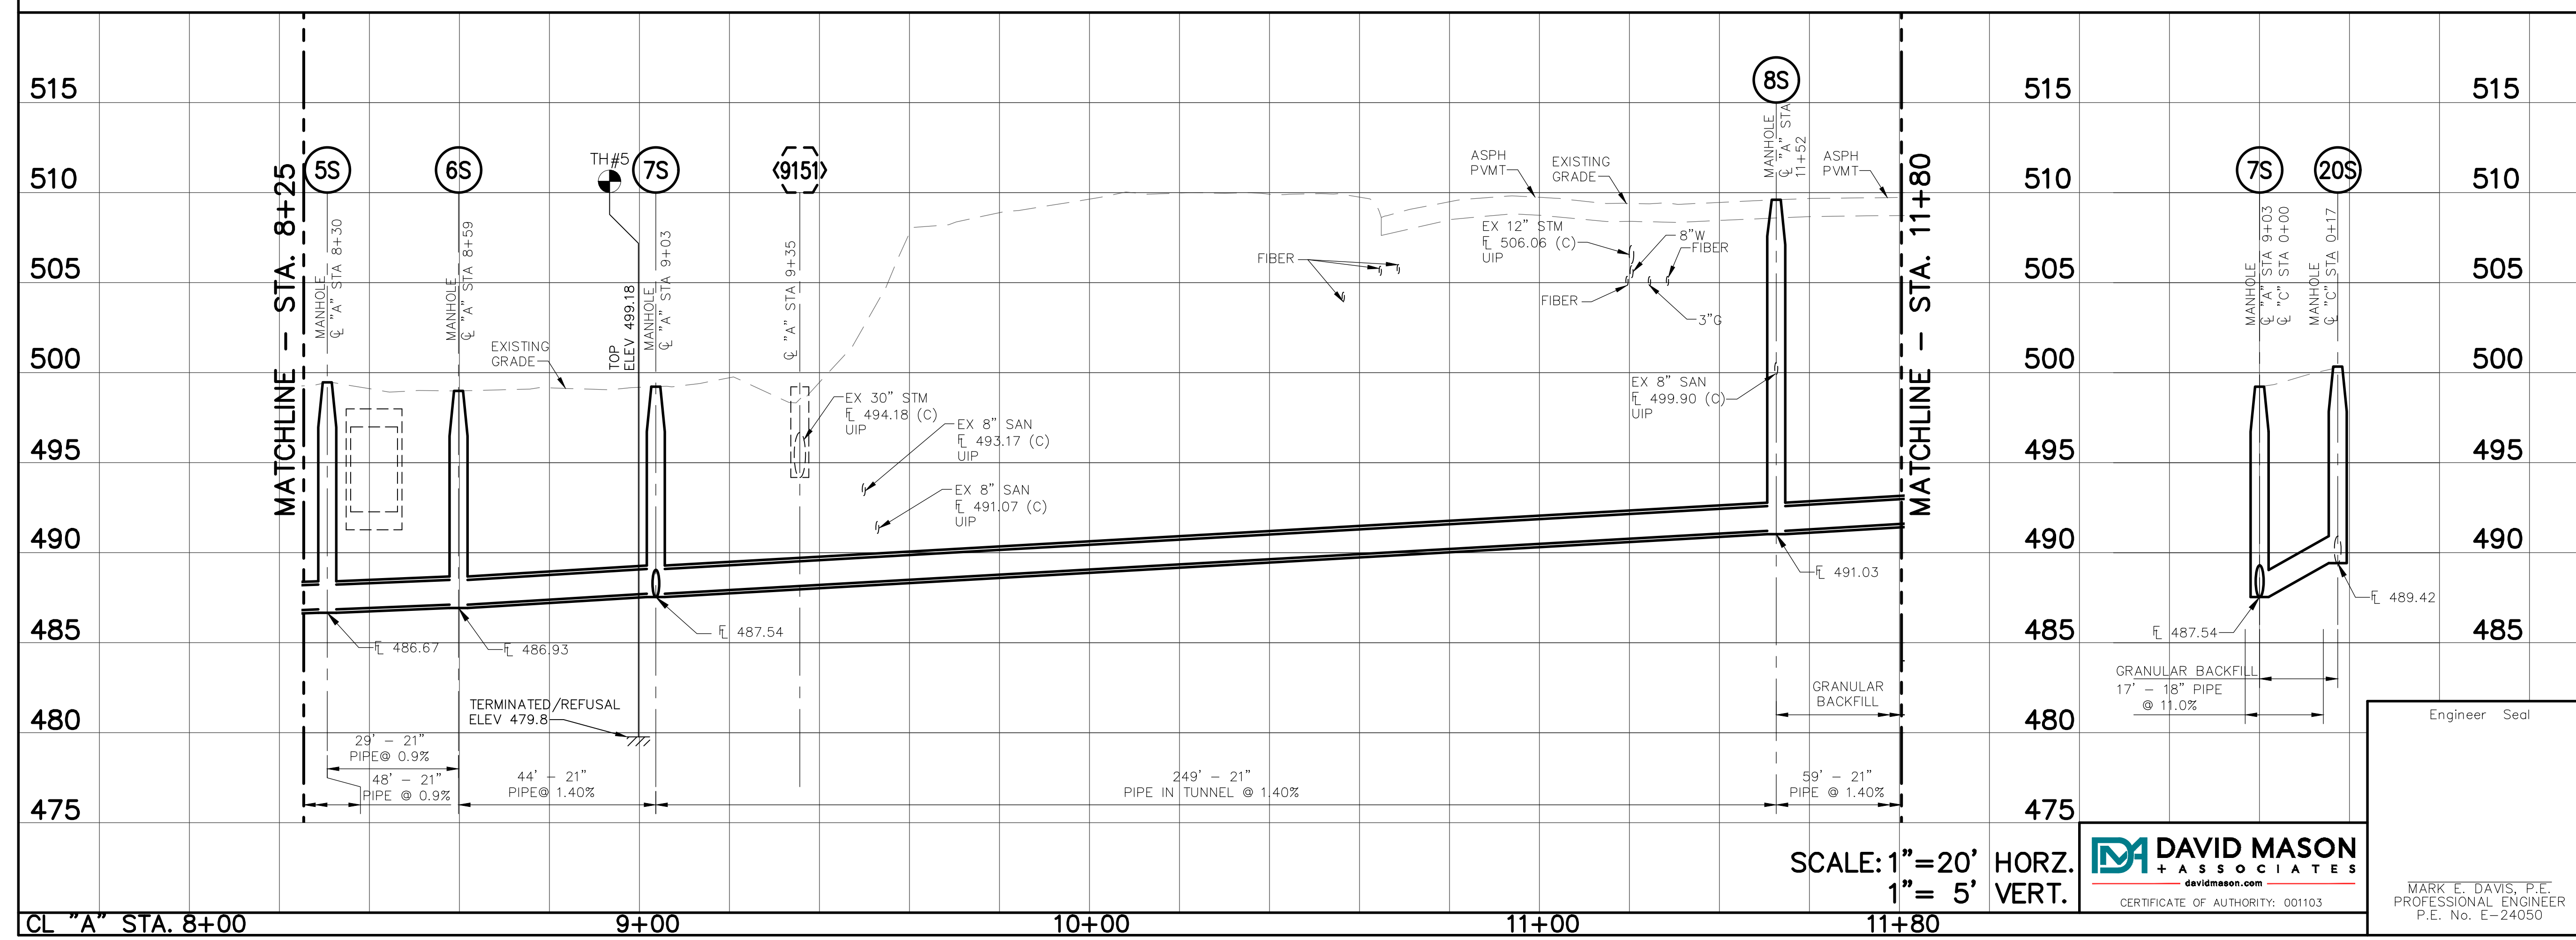

THE PROFESSIONAL WHOSE SIGNATURE AND PERSONAL SEAL APPEAR HEREON, ASSUMES RESPONSIBILITY ONLY FOR WHAT APPEARS ON THIS PAGE, AND DISCLAIMS (PURSUANT TO SECTION 327.411 RSMO) ANY RESPONSIBILITY FOR ALL OTHER PLANS, SPECIFICATIONS, ESTIMATES, REPORTS, OR OTHER DOCUMENTS OR INSTRUMENTS NOT SEALED BY THE UNDERSIGNED PROFESSIONAL RELATING TO OR INTENDED TO BE USED FOR ANY PART OR PARTS OF THE PROJECT TO WHICH THIS PAGE REFERS.

REV.	07/2020	60% DESIGN	MED
DATE		DESCRIPTION	BY

METROPOLITAN ST. LOUIS SEWER DISTRICT
ST. GEORGE CREEK SANITARY RELIEF (DAISY LN. TO GRAVOIS RD. TO NEW HAMPSHIRE AVE.)
12212-XXX.X
CITY OF AFFTON
ST. LOUIS COUNTY, MISSOURI


Designed M.E.D. Date JULY, 2020
Drawn M.E.D. Sheet No. 4 of 8
Checked M.E.D.

PRELIMINARY





Engineer Seal

MARK E. DAVIS, P.E.
PROFESSIONAL ENGINEER
P.E. No. E-24050

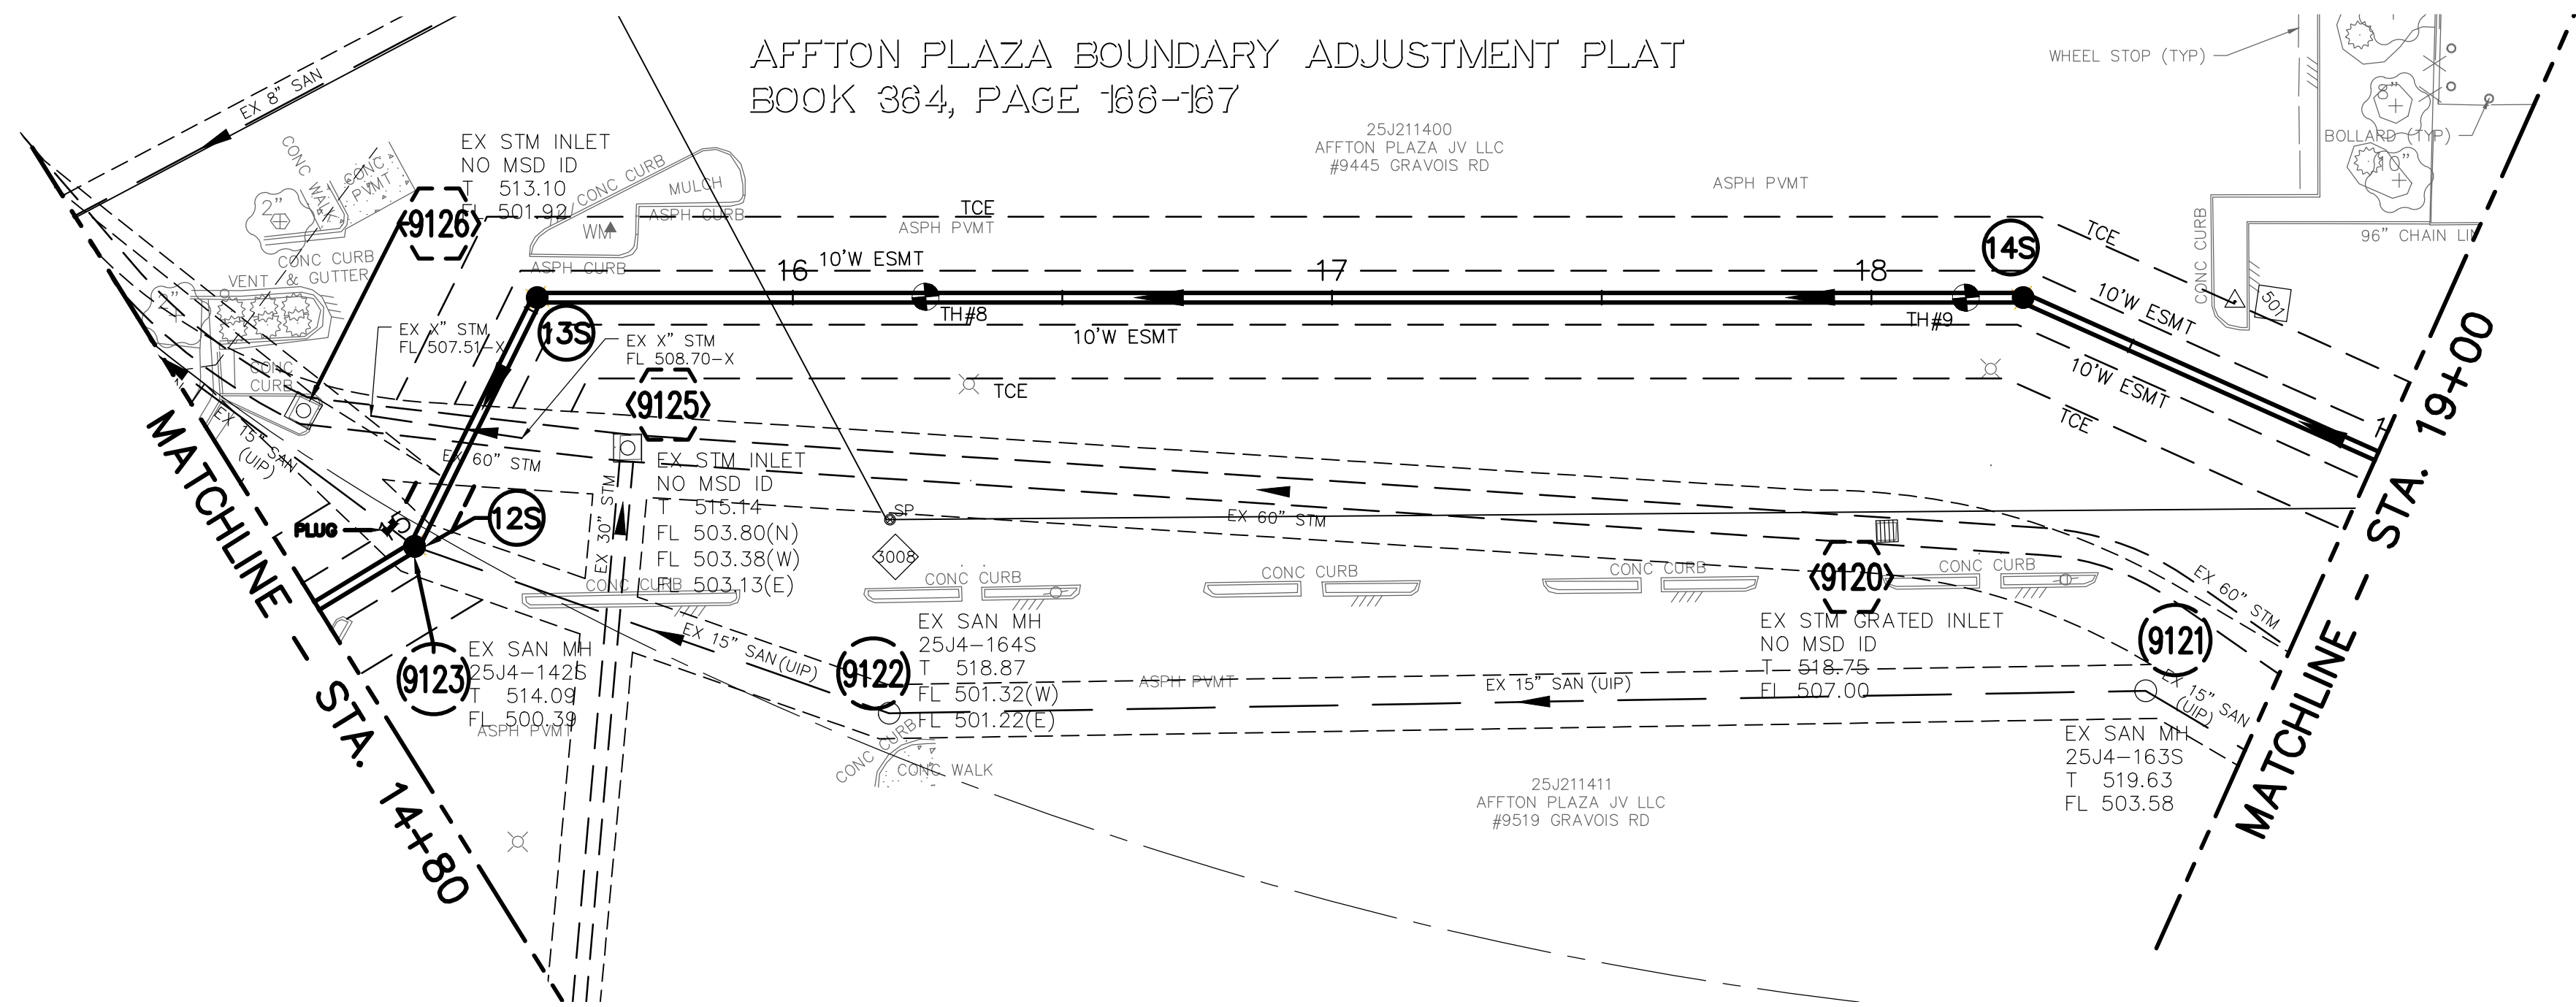

POINT TABLE					
CONTROL POINT #	MSD ID #		NORTHING	EASTING	DESCRIPTION
501			990591.19	870993.95	TP 60D NAIL
3008			990593.72	871246.60	COTTON PICKER SPINDLE
EXISTING STRUCTURE TABLE					
PT. #	I.D.	MSD ID #	NORTHING	EASTING	DESCRIPTION
9120	9120	NO MSD ID	990623.62	871064.14	EX STM GRATED INLET
9121	9121	25J4-163S	990660.10	871021.17	EX SAN MH
9122	9122	25J4-164S	990629.21	871252.16	EX SAN MH
9123	9123	25J4-142S	990585.37	871334.51	EX SAN MH
9125	9125	NO MSD ID	990573.29	871292.70	EX STM INLET
9126	9126	NO MSD ID	990557.39	871351.09	EX STM INLET
NEW STRUCTURE TABLE					
PT. #	I.D.	MSD ID #	NORTHING	EASTING	DESCRIPTION
	12S	.	990585.37	871334.51	PROP MANHOLE
	13S	.	990543.20	871305.08	PROP MANHOLE
	14S	.	990584.61	871032.70	PROP MANHOLE

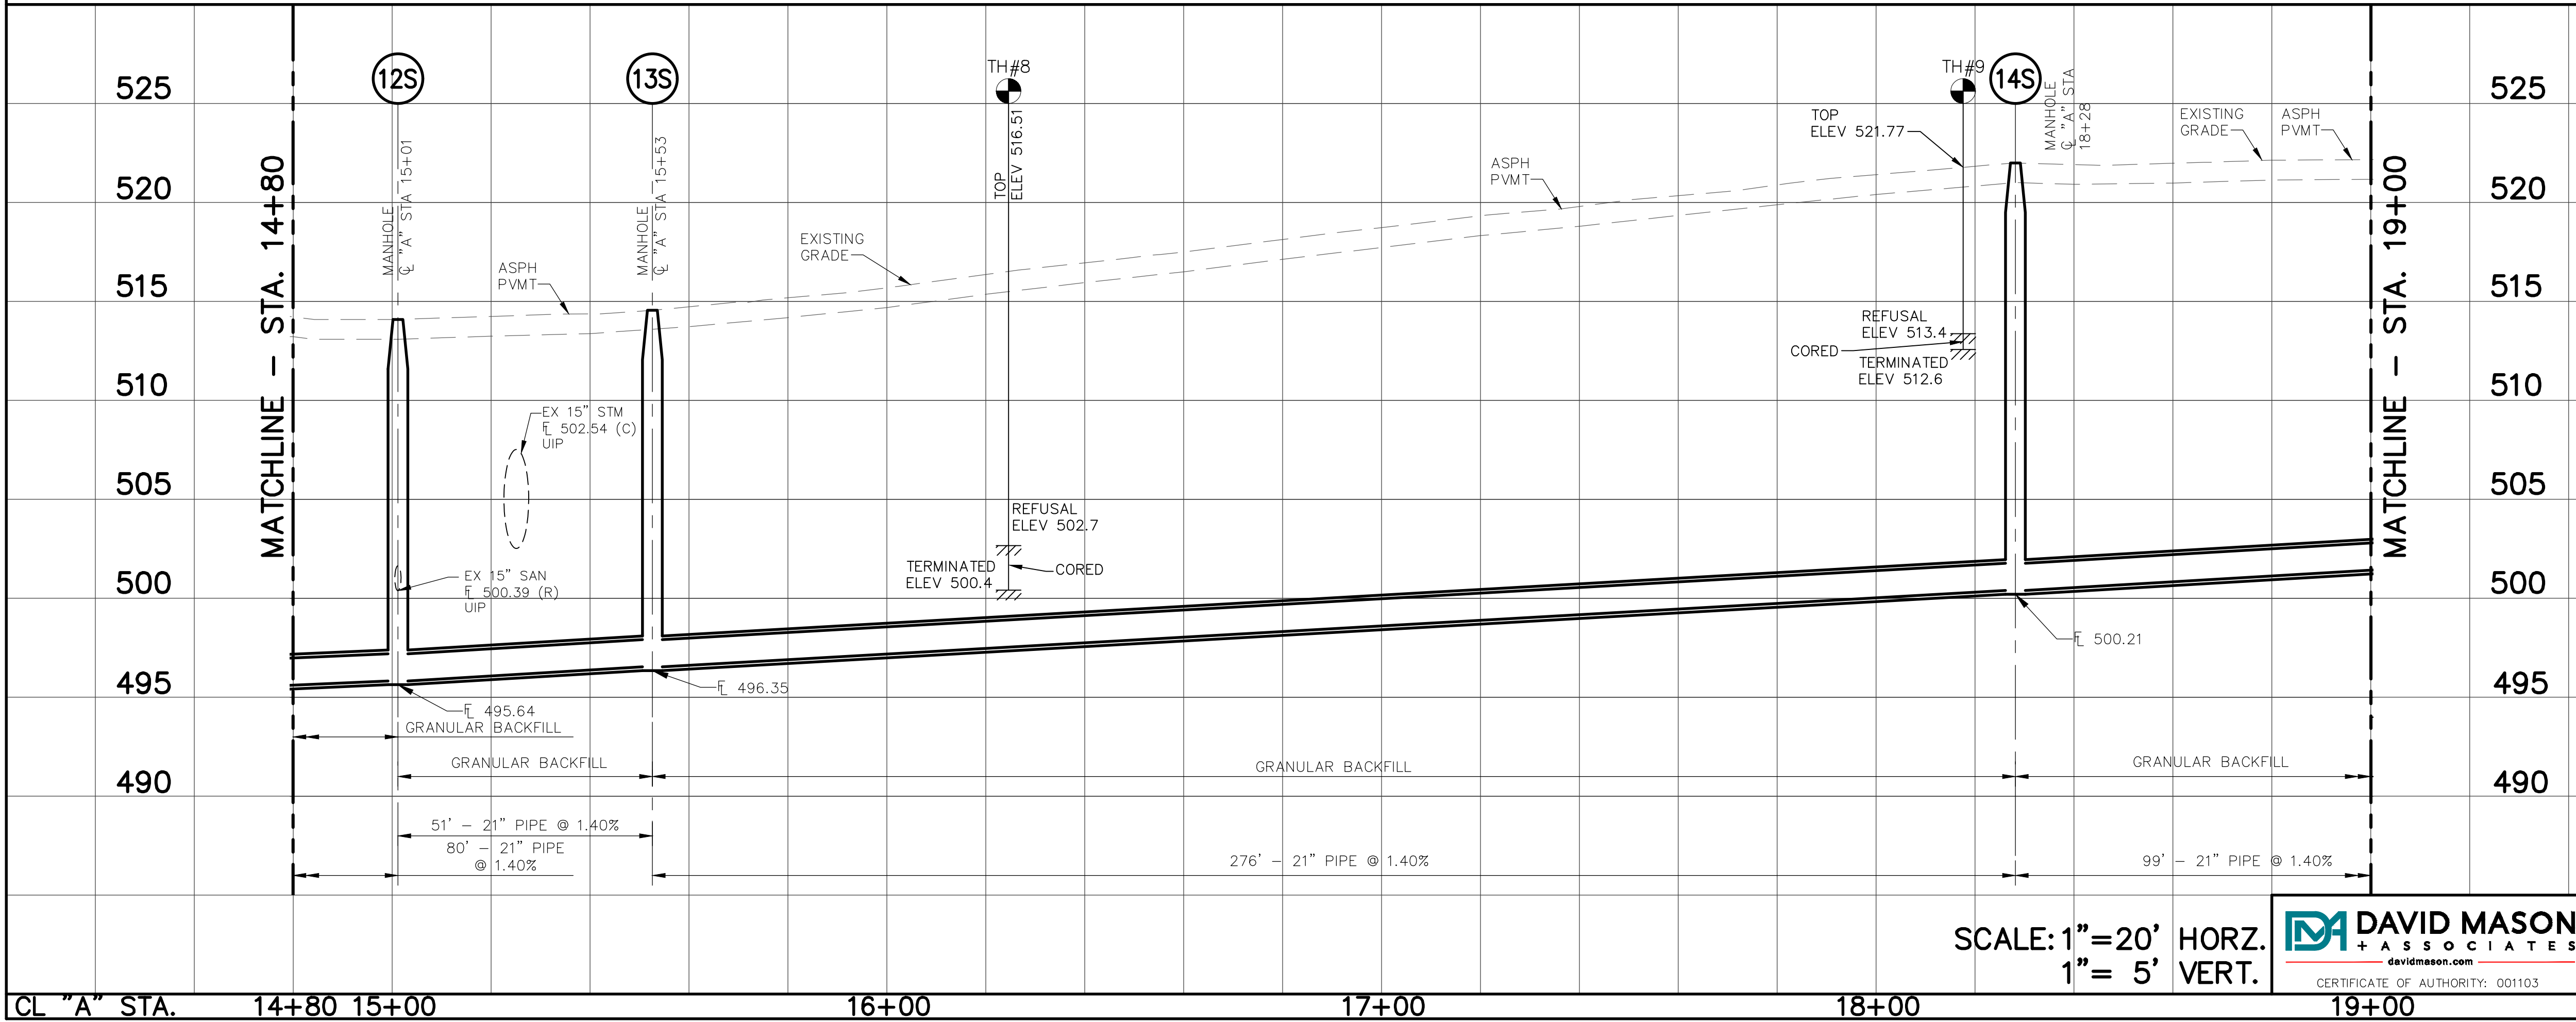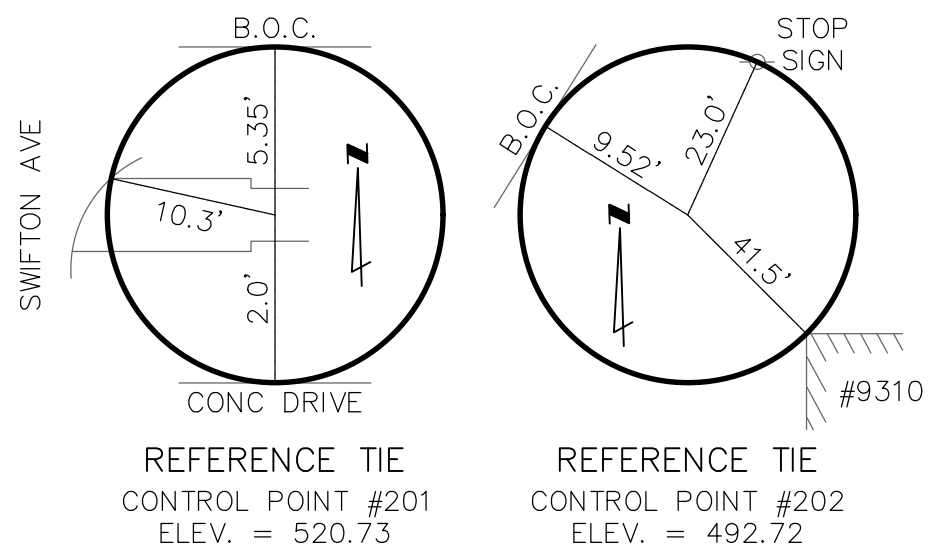


THE PROFESSIONAL WHOSE SIGNATURE AND PERSONAL SEAL APPEAR HEREON, ASSUMES RESPONSIBILITY ONLY FOR WHAT APPEARS ON THIS PAGE, AND DISCLAIMS (PURSUANT TO SECTION 327.411 RSMO) ANY RESPONSIBILITY FOR ALL OTHER PLANS, SPECIFICATIONS, ESTIMATES, REPORTS, OR OTHER DOCUMENTS OR INSTRUMENTS NOT SEALED BY THE UNDERSIGNED PROFESSIONAL RELATING TO OR INTENDED TO BE USED FOR ANY PART OR PARTS OF THE PROJECT TO WHICH THIS PAGE REFERS.

REV.	07/2020	60% DESIGN	MED
DATE		DESCRIPTION	BY
METROPOLITAN ST. LOUIS SEWER DISTRICT ST. GEORGE CREEK SANITARY RELIEF (DAISY LN. TO GRAVOIS RD. TO NEW HAMPSHIRE AVE.) 12212-XXX.X CITY OF AFFTON ST. LOUIS COUNTY, MISSOURI			
Designed	M.E.D.	Date	JULY, 2020
Drawn		Sheet No.	6 of 8
Checked	M.E.D.		

Engineer Seal
MARK E. DAVIS, P.E.
PROFESSIONAL ENGINEER
P.E. No. E-24050




DAVID MASON
+ ASSOCIATES
davidmason.com
CERTIFICATE OF AUTHORITY: 001103

SCALE: 1"=20' HORZ.
1"= 5' VERT.

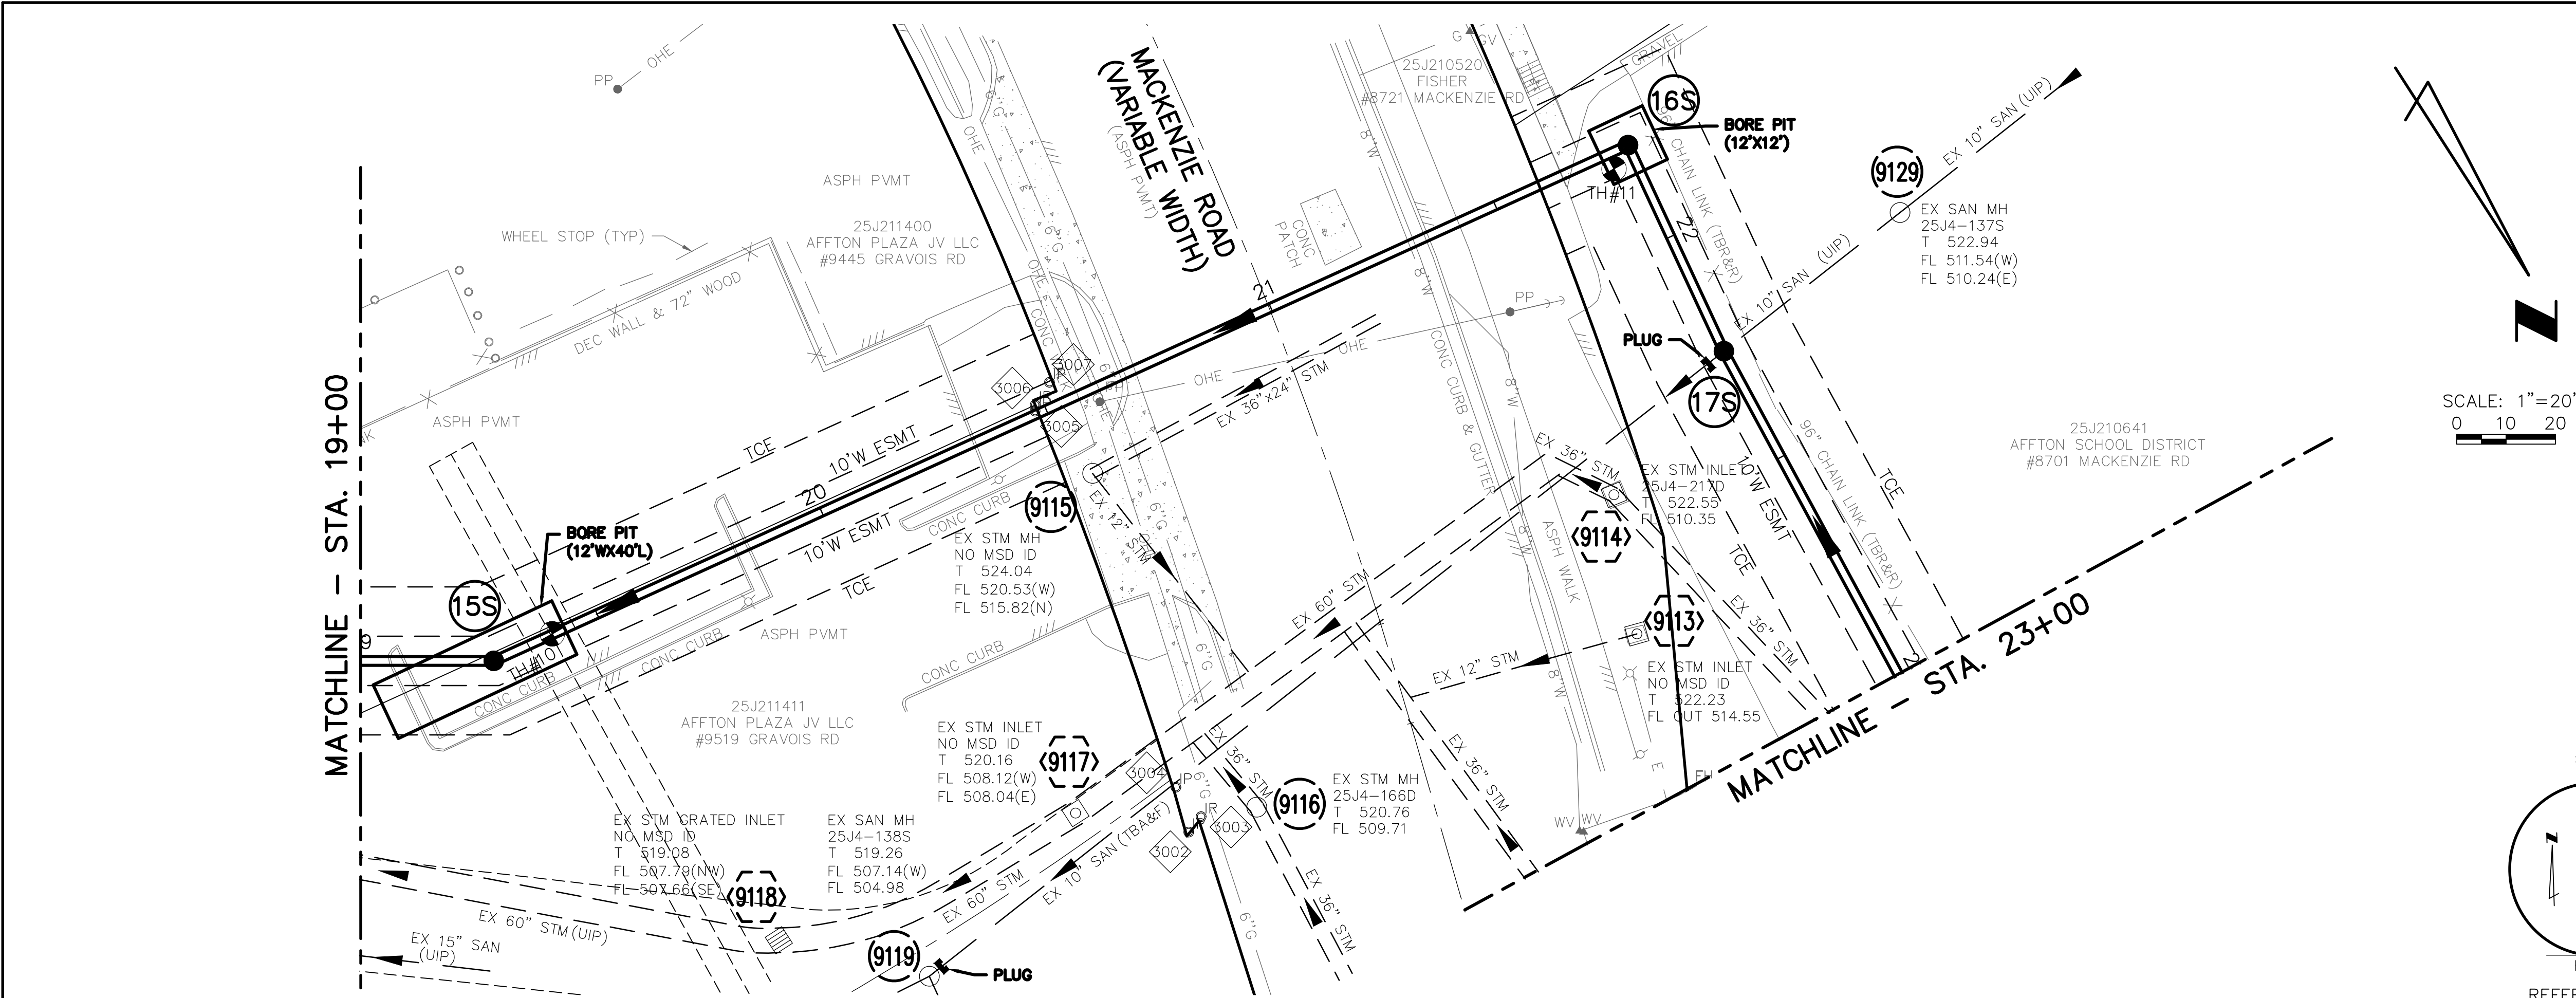

POINT TABLE					
CONTROL POINT #		MSD ID#	NORTHING	EASTING	DESCRIPTION
3002			990743.47	870849.84	IRON PIPE FOUND
3003			990742.20	870846.03	IRON ROD W/CAP
3004			990734.41	870847.10	IRON PIPE FOUND
3005			990654.86	870829.88	IRON PIPE FOUND
3006			990653.84	870829.18	IRON ROD W/CAP
3007			990651.54	870824.26	IRON PIPE FOUND
EXISTING STRUCTURE TABLE					
PT. #	I.D.	MSD ID #	NORTHING	EASTING	DESCRIPTION
9113	9113	NO MSD ID	990758.82	870751.72	EX STM INLET
9114	9114	25J4-217D	990732.60	870740.38	EX STM INLET
9115	9115	NO MSD ID	990671.80	870826.91	EX STM MH
9116	9116	25J4-166D	990746.69	870835.54	EX STM MH
9117	9117	NO MSD ID	990727.84	870867.06	EX STM INLET
9118	9118	NO MSD ID	990716.97	870931.59	EX STM GRATED INLET
9119	9119	25J4-138S	990739.60	870909.89	EX SAN MH
9129	9129	25J4-137S	990715.88	870660.65	EX SAN MH
NEW STRUCTURE TABLE					
PT. #	I.D.	MSD ID #	NORTHING	EASTING	DESCRIPTION
	15S	.	990638.09	870949.55	PROP MANHOLE
	16S	.	990674.57	870699.63	PROP MANHOLE
	17S	.	990720.19	870705.90	PROP MANHOLE

SCALE: 1"=20'
0 10 20

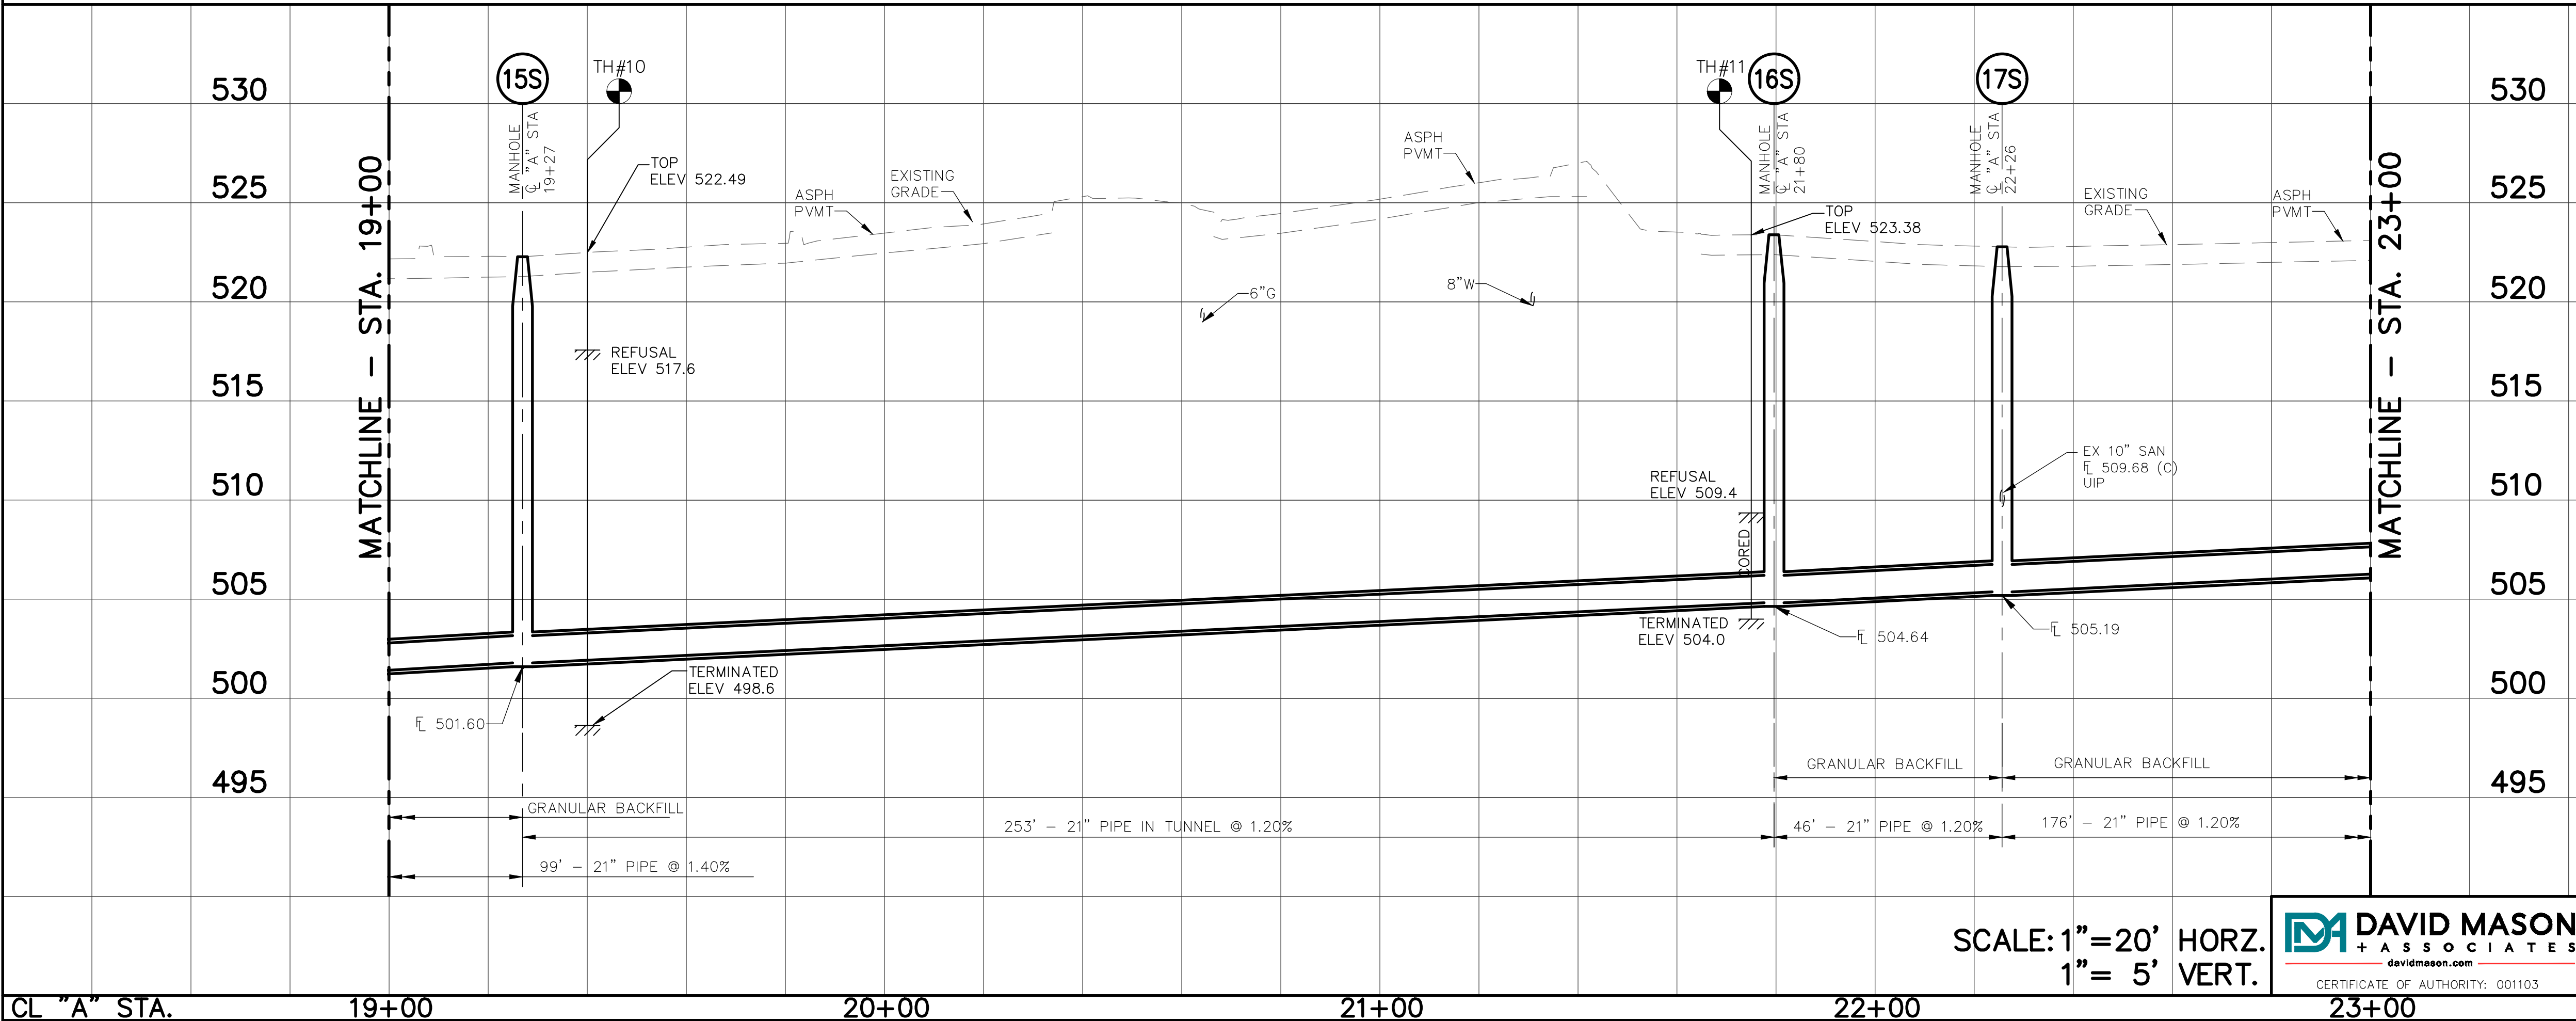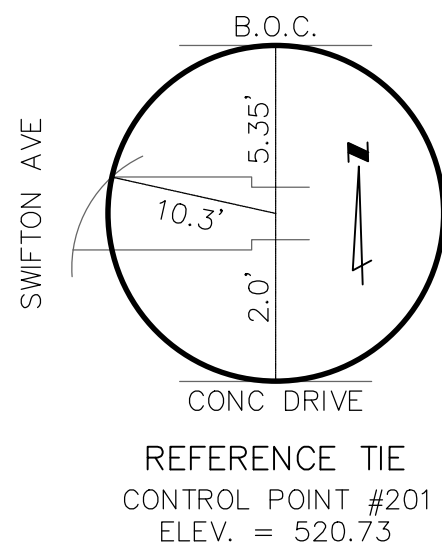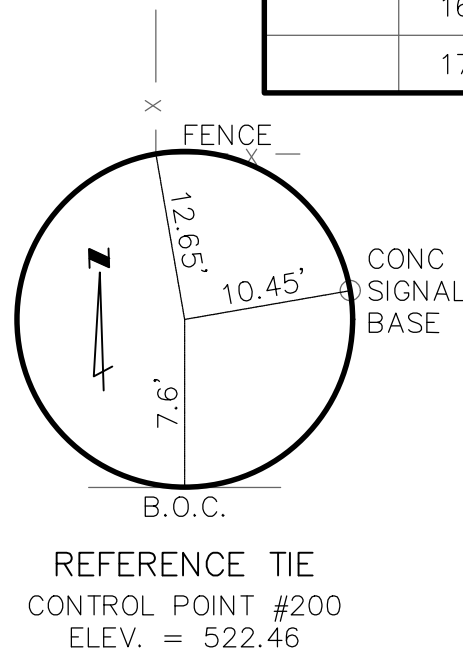


THE PROFESSIONAL WHOSE SIGNATURE AND PERSONAL SEAL APPEAR HEREON, ASSUMES RESPONSIBILITY ONLY FOR WHAT APPEARS ON THIS PAGE, AND DISCLAIMS (PURSUANT TO SECTION 327.411 RSMO) ANY RESPONSIBILITY FOR ALL OTHER PLANS, SPECIFICATIONS, ESTIMATES, REPORTS, OR OTHER DOCUMENTS OR INSTRUMENTS NOT SEALED BY THE UNDERSIGNED PROFESSIONAL RELATING TO OR INTENDED TO BE USED FOR ANY PART OR PARTS OF THE PROJECT TO WHICH THIS PAGE REFERS.

	07/2020	60% DESIGN	MED
REV.	DATE	DESCRIPTION	BY
METROPOLITAN ST. LOUIS SEWER DISTRICT ST. GEORGE CREEK SANITARY RELIEF (DAISY LN. TO GRAVOIS RD. TO NEW HAMPSHIRE AVE.) 12212-XXX.X CITY OF AFFTON ST. LOUIS COUNTY, MISSOURI			
Designed	M.E.D.	Date	JULY, 2020
Drawn		Sheet No	7 of 8
Checked	M.E.D.		



Engineer Seal
MARK E. DAVIS, P.E.
PROFESSIONAL ENGINEER
P.E. No. E-24050

DAVID MASON
+ ASSOCIATES
davidmason.com
CERTIFICATE OF AUTHORITY: 001103

SCALE: 1"=20' HORZ.
1"= 5' VERT.

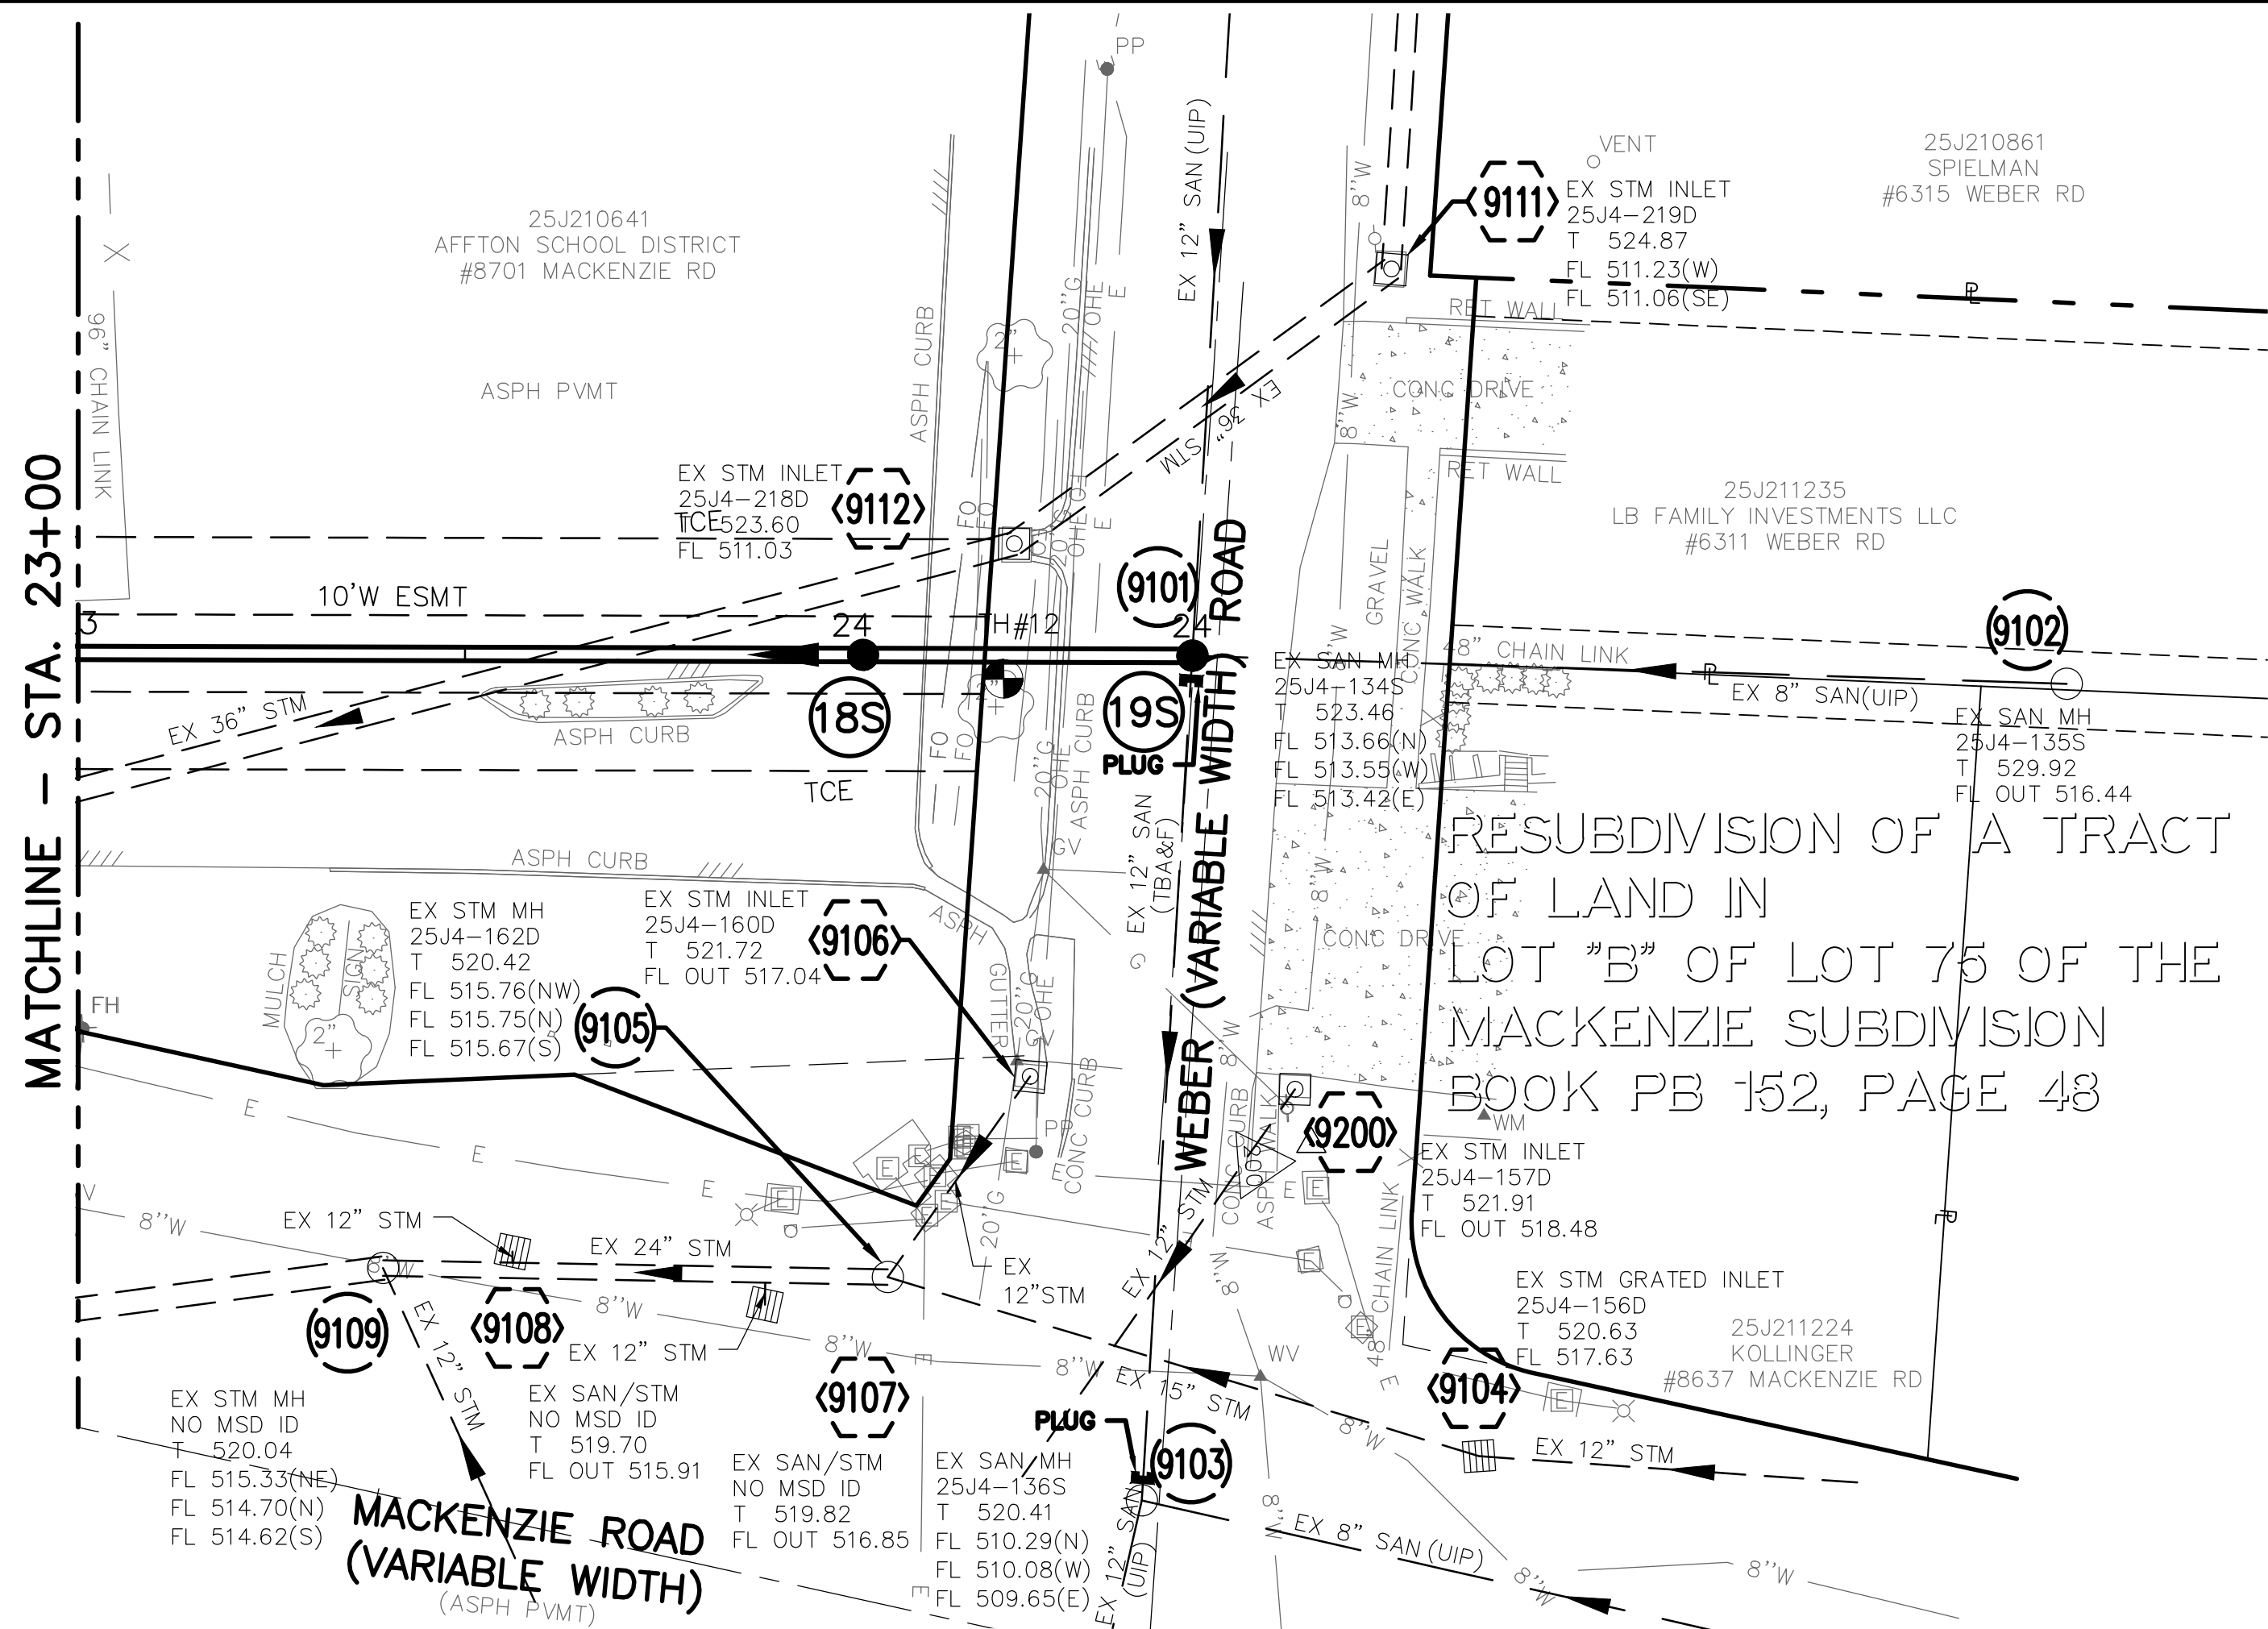

POINT TABLE					
CONTROL POINT #	MSD ID #		NORTHING	EASTING	DESCRIPTION
200			990948.62	870786.55	TP ROD
EXISTING STRUCTURE TABLE					
PT. #	I.D.	MSD ID #	NORTHING	EASTING	DESCRIPTION
9101	9101	25J4-134S	990937.92	870722.53	EX SAN MH
9103	9103	25J4-136S	990923.38	870830.88	EX SAN MH
9104	9104	25J4-156D	990967.26	870828.38	EX STM GRATED INLET
9105	9105	25J4-162D	990892.75	870799.68	EX STM MH
9106	9106	25J4-160D	990913.03	870775.18	EX STM INLET
9107	9107	NO MSD ID	990876.67	870802.07	EX SAN/STM
9108	9108	NO MSD ID	990844.66	870792.83	EX SAN/STM
9109	9109	NO MSD ID	990827.82	870793.73	EX STM MH
9111	9111	25J4-219D	990967.26	870674.59	EX STM INLET
9112	9112	25J4-218D	990916.02	870706.39	EX STM INLET
9200	9200	25J4-157D	990947.04	870779.36	EX STM INLET
NEW STRUCTURE TABLE					
PT. #	I.D.	MSD ID #	NORTHING	EASTING	DESCRIPTION
	18S	.	990895.50	870719.29	PROP MANHOLE
	19S	.	990937.92	870722.53	PROP MANHOLE

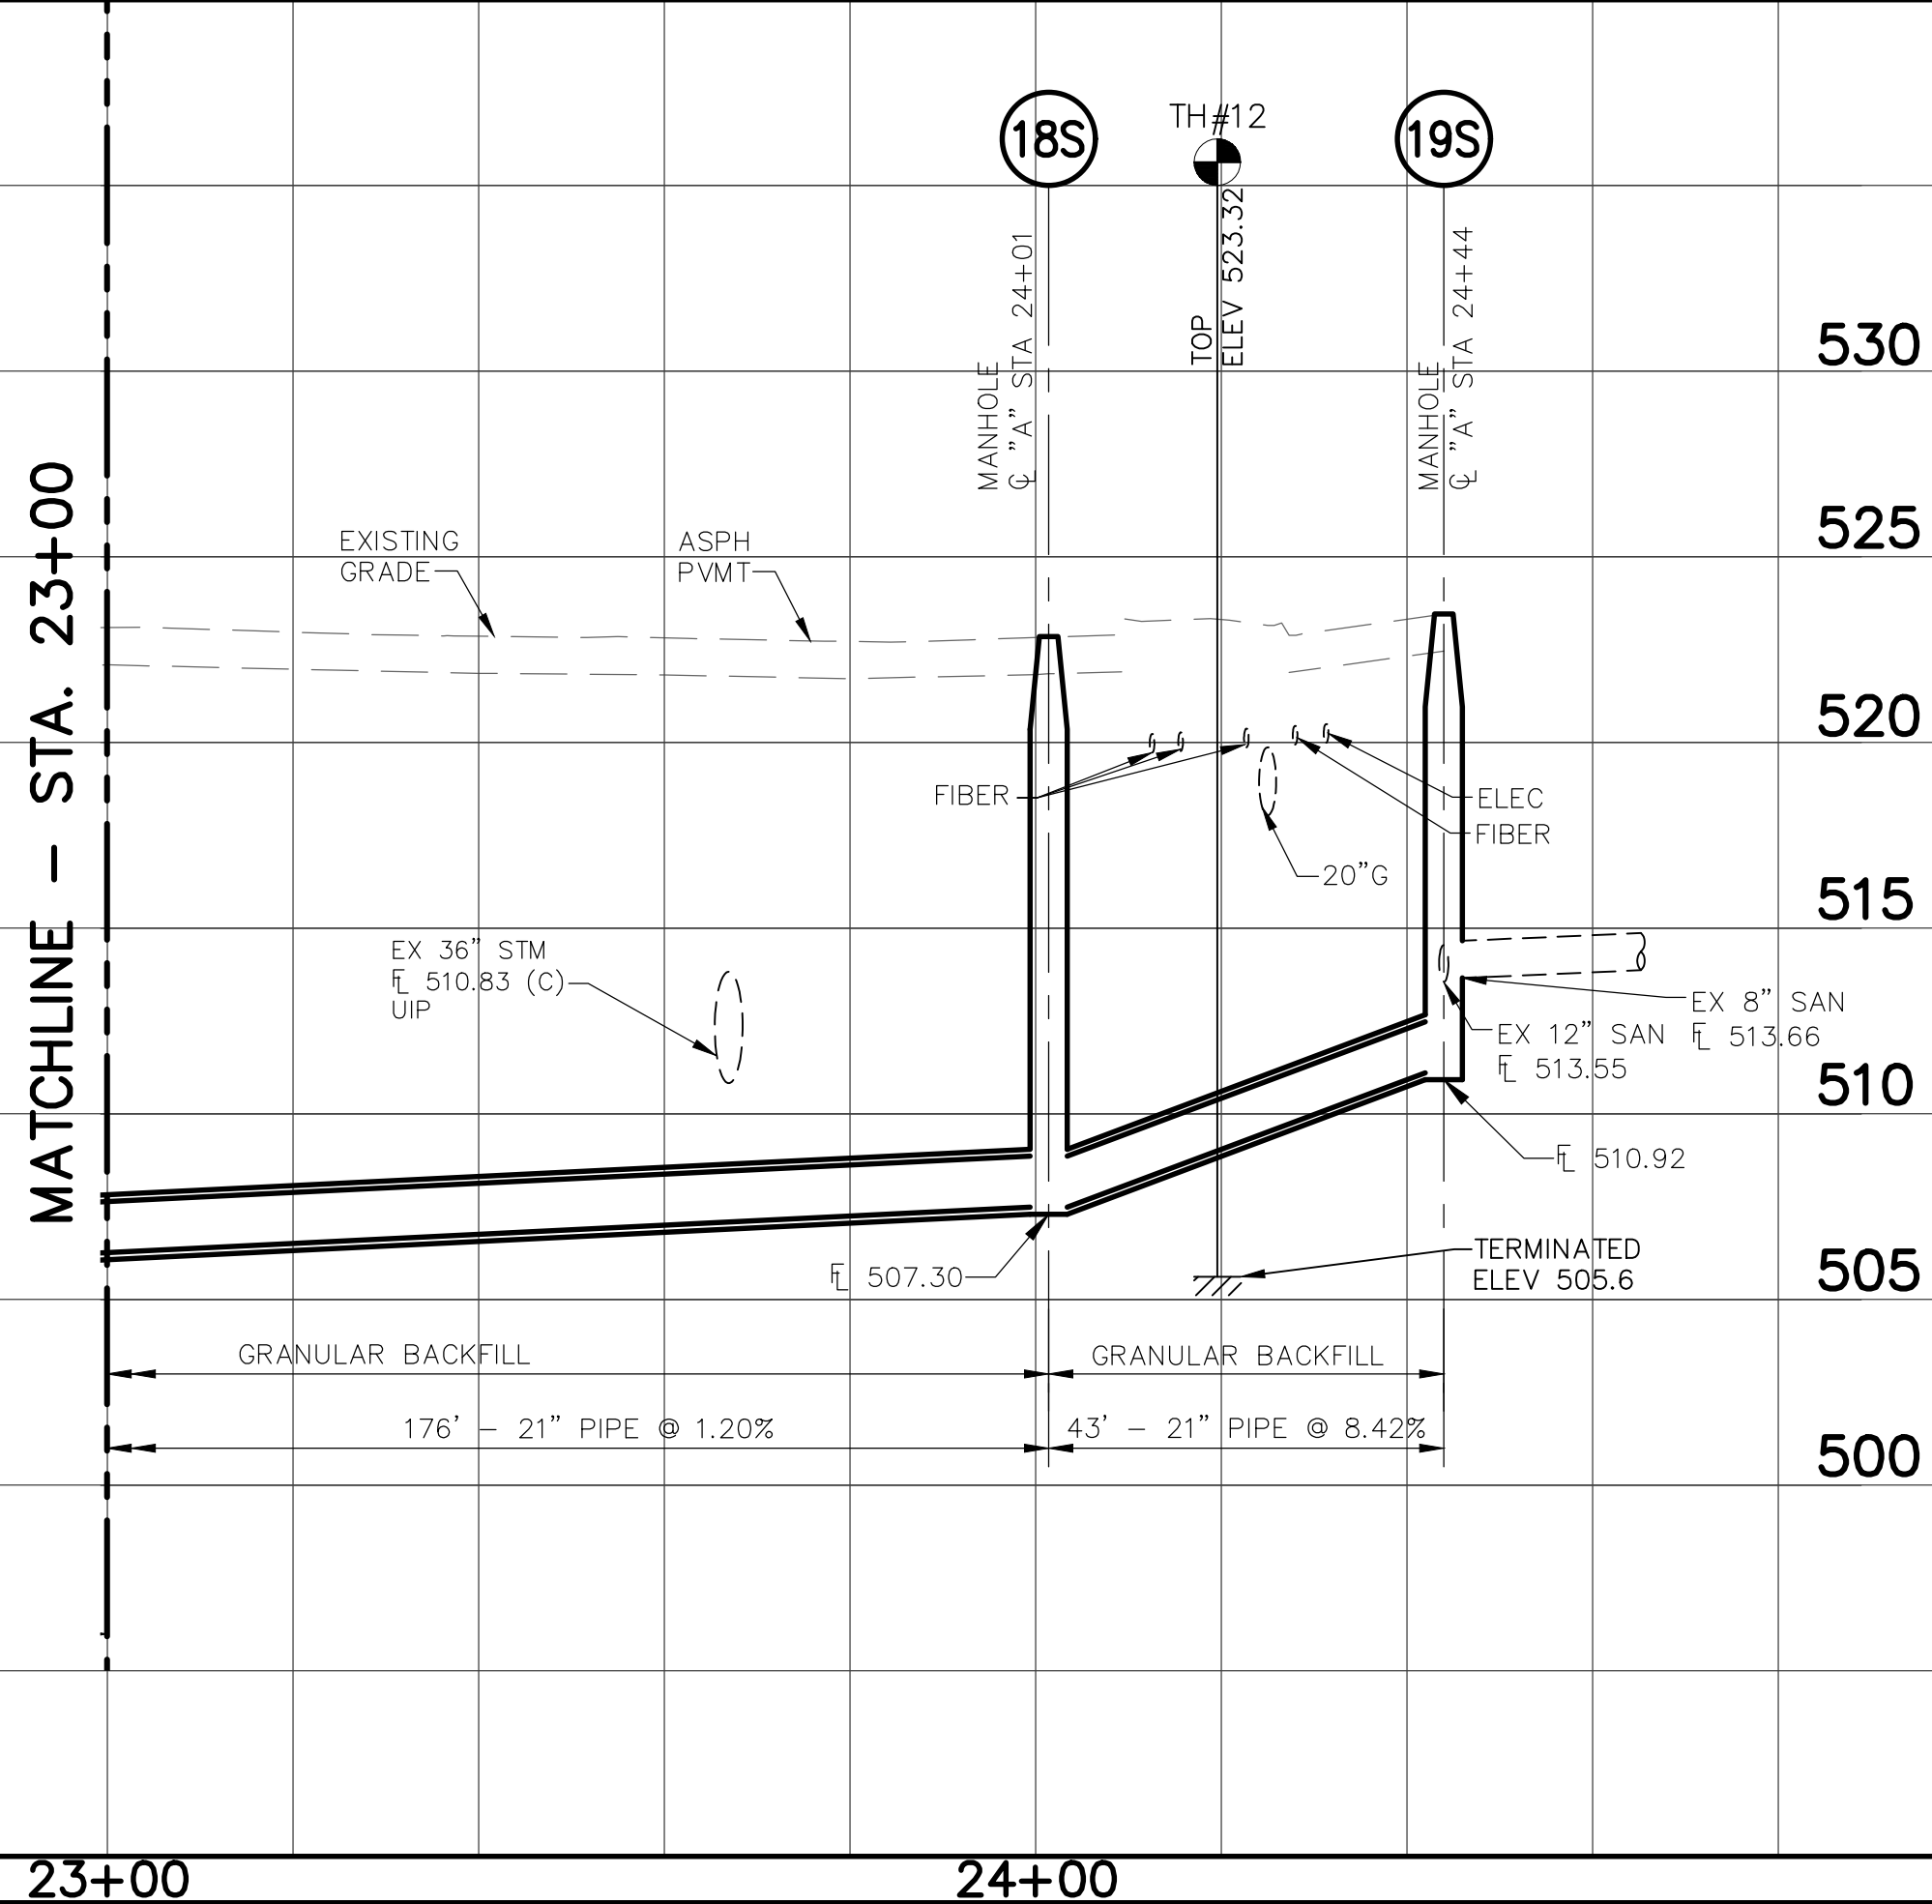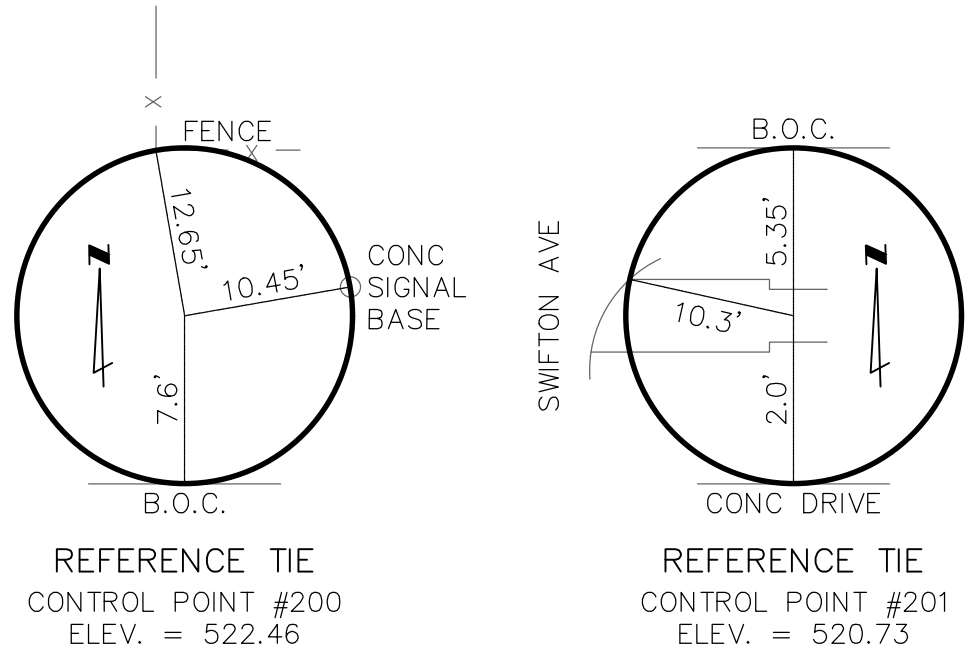

THE PROFESSIONAL WHOSE SIGNATURE AND PERSONAL SEAL APPEAR HEREON, ASSUMES RESPONSIBILITY ONLY FOR WHAT APPEARS ON THIS PAGE, AND DISCLAIMS (PURSUANT TO SECTION 327.411 RSMO) ANY RESPONSIBILITY FOR ALL OTHER PLANS, SPECIFICATIONS, ESTIMATES, REPORTS, OR OTHER DOCUMENTS OR INSTRUMENTS NOT SEALED BY THE UNDERSIGNED PROFESSIONAL RELATING TO OR INTENDED TO BE USED FOR ANY PART OR PARTS OF THE PROJECT TO WHICH THIS PAGE REFERS.

REV.	07/2020	60% DESIGN	MED
DATE		DESCRIPTION	BY
METROPOLITAN ST. LOUIS SEWER DISTRICT			
ST. GEORGE CREEK SANITARY RELIEF (DAISY LN. TO GRAVOIS RD. TO NEW HAMPSHIRE AVE.)			
12212-XXX.X			
CITY OF AFFTON			
ST. LOUIS COUNTY, MISSOURI			
Designed	M.E.D.	Date	JULY, 2020
Drawn		Sheet No.	8 of 8
Checked	M.E.D.		

SCALE: 1"=20' HORZ.
1"= 5' VERT.



MARK E. DAVIS, P.E.
PROFESSIONAL ENGINEER
P.E. No. E-24050