

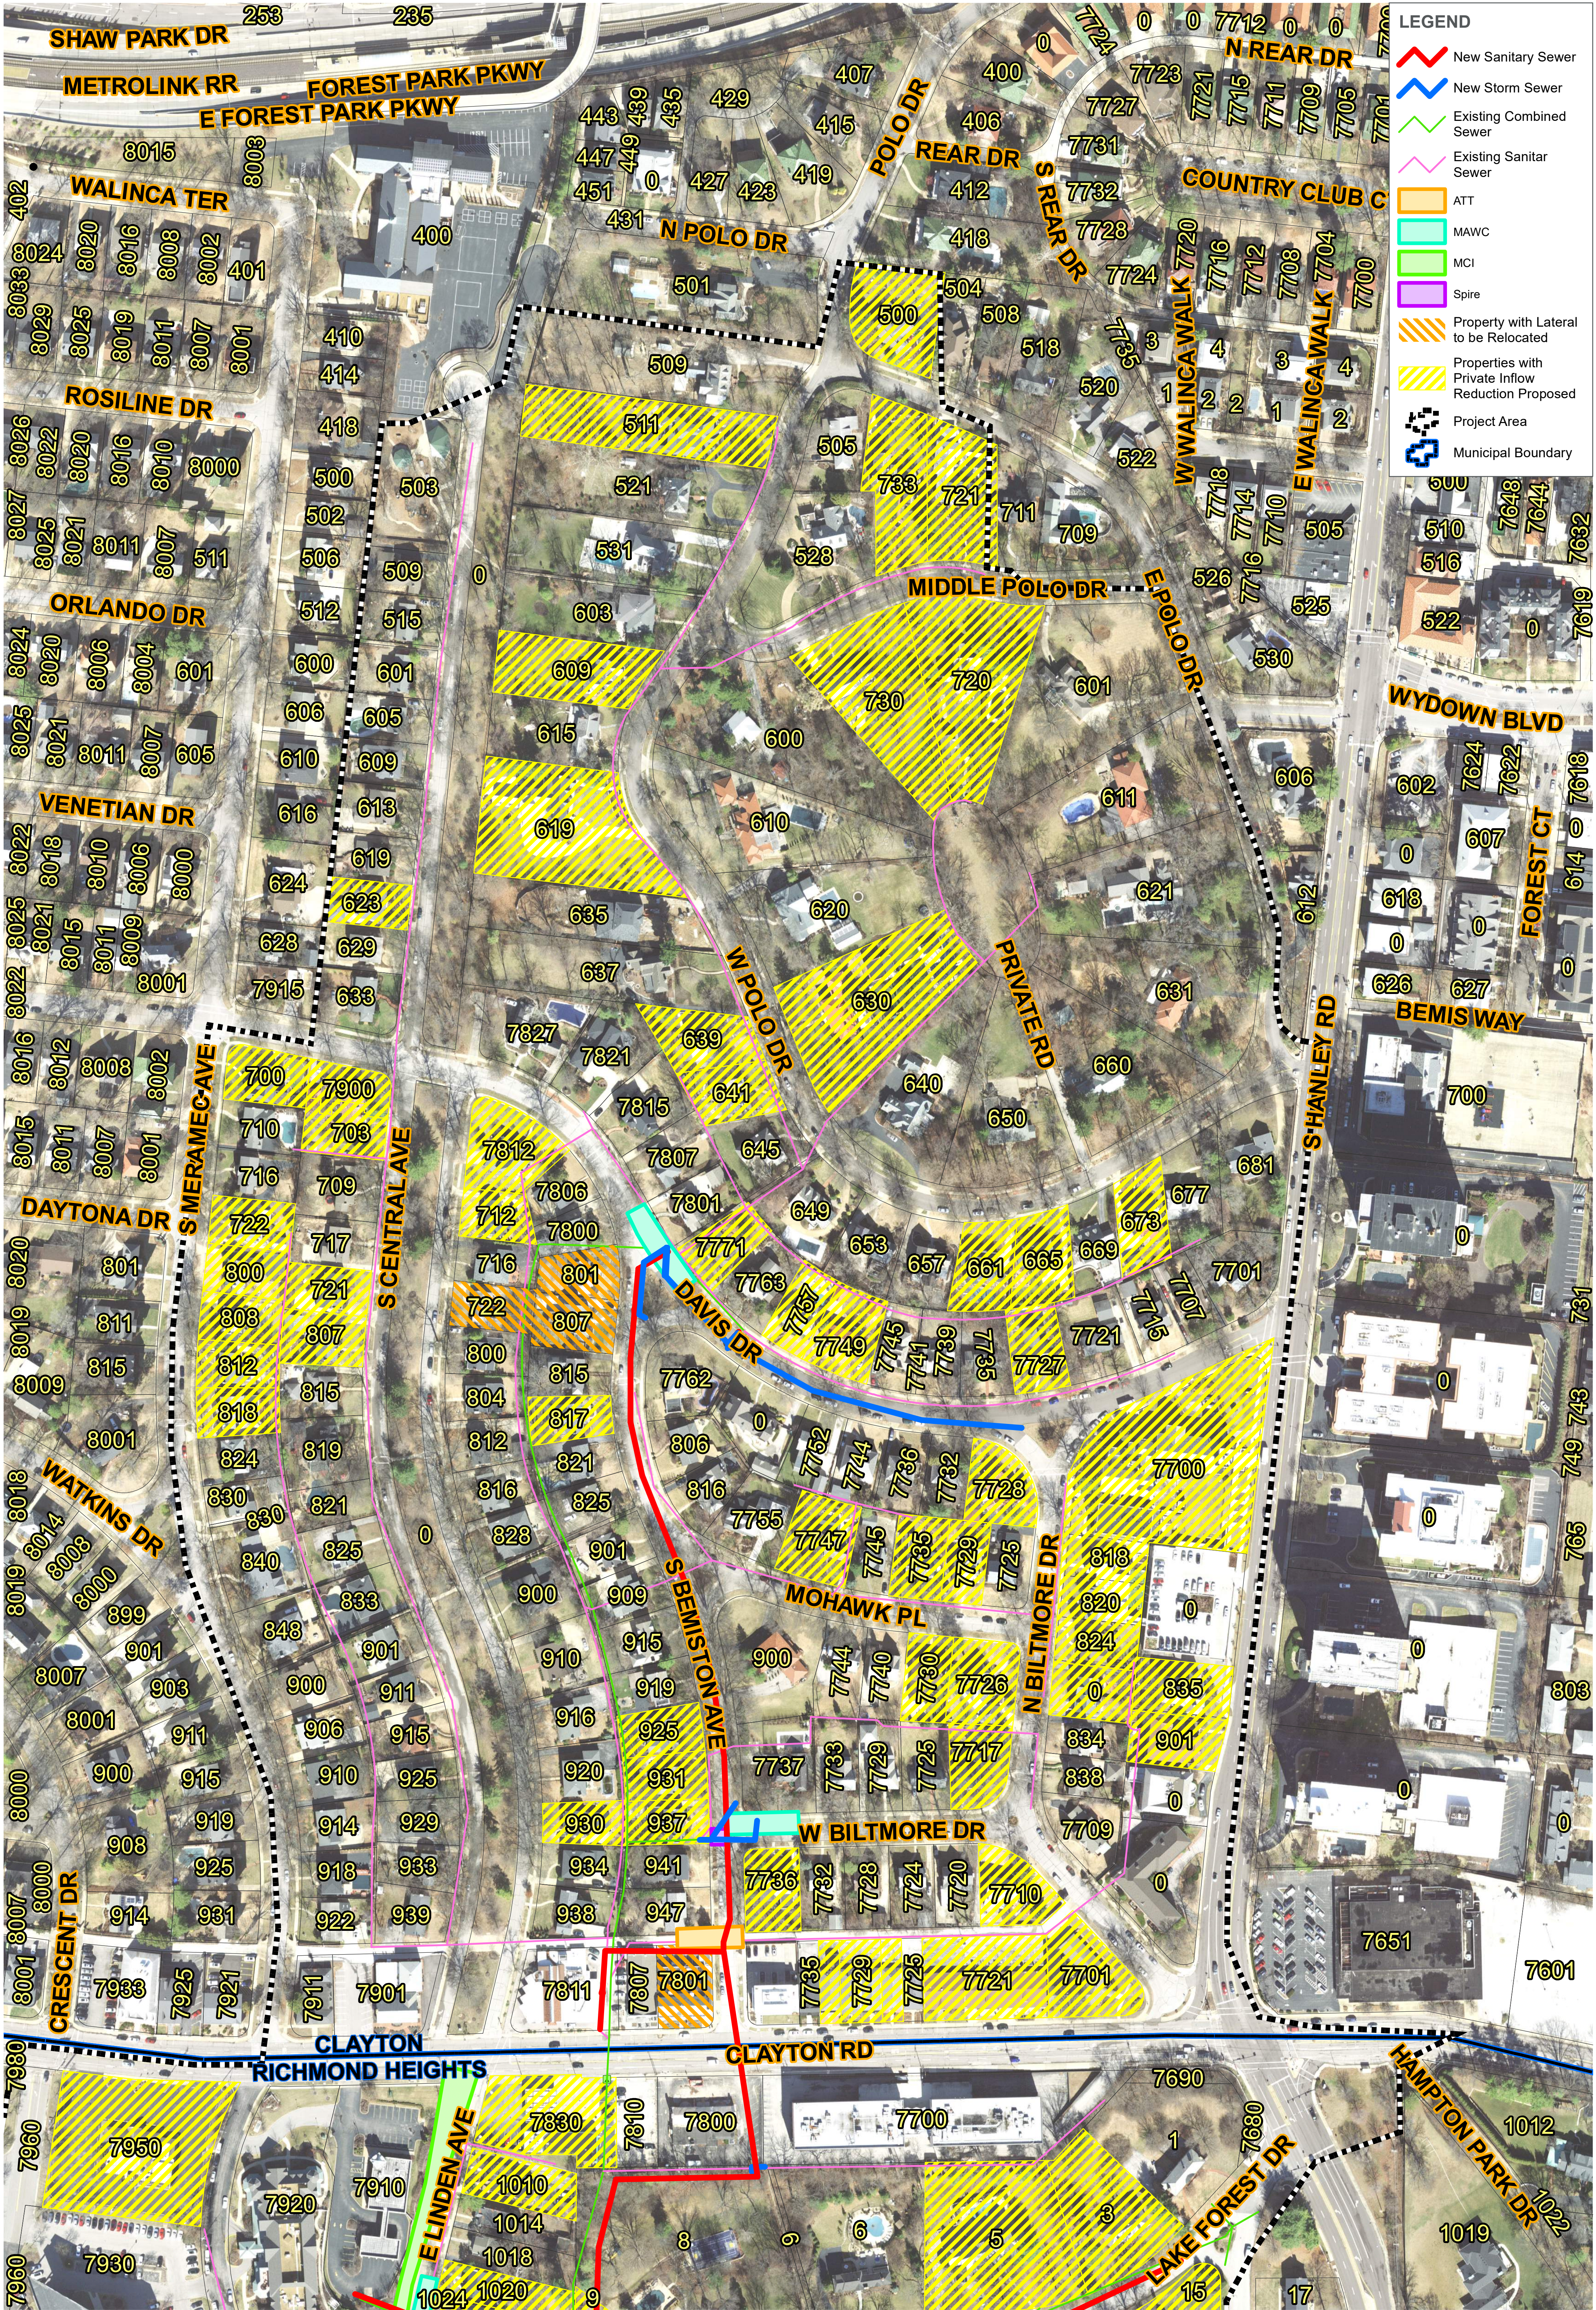


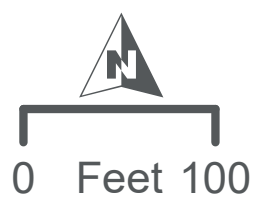

CSO - BRENTWOOD AND REDBUD AVE CSO INTERCEPTOR (I-118) / OUTFALL (L-111)
ELIMINATION AND SEWER SEPARATION (12139)
PUBLIC MEETING EXHIBIT
CITY OF CLAYTON
DECEMBER 2023

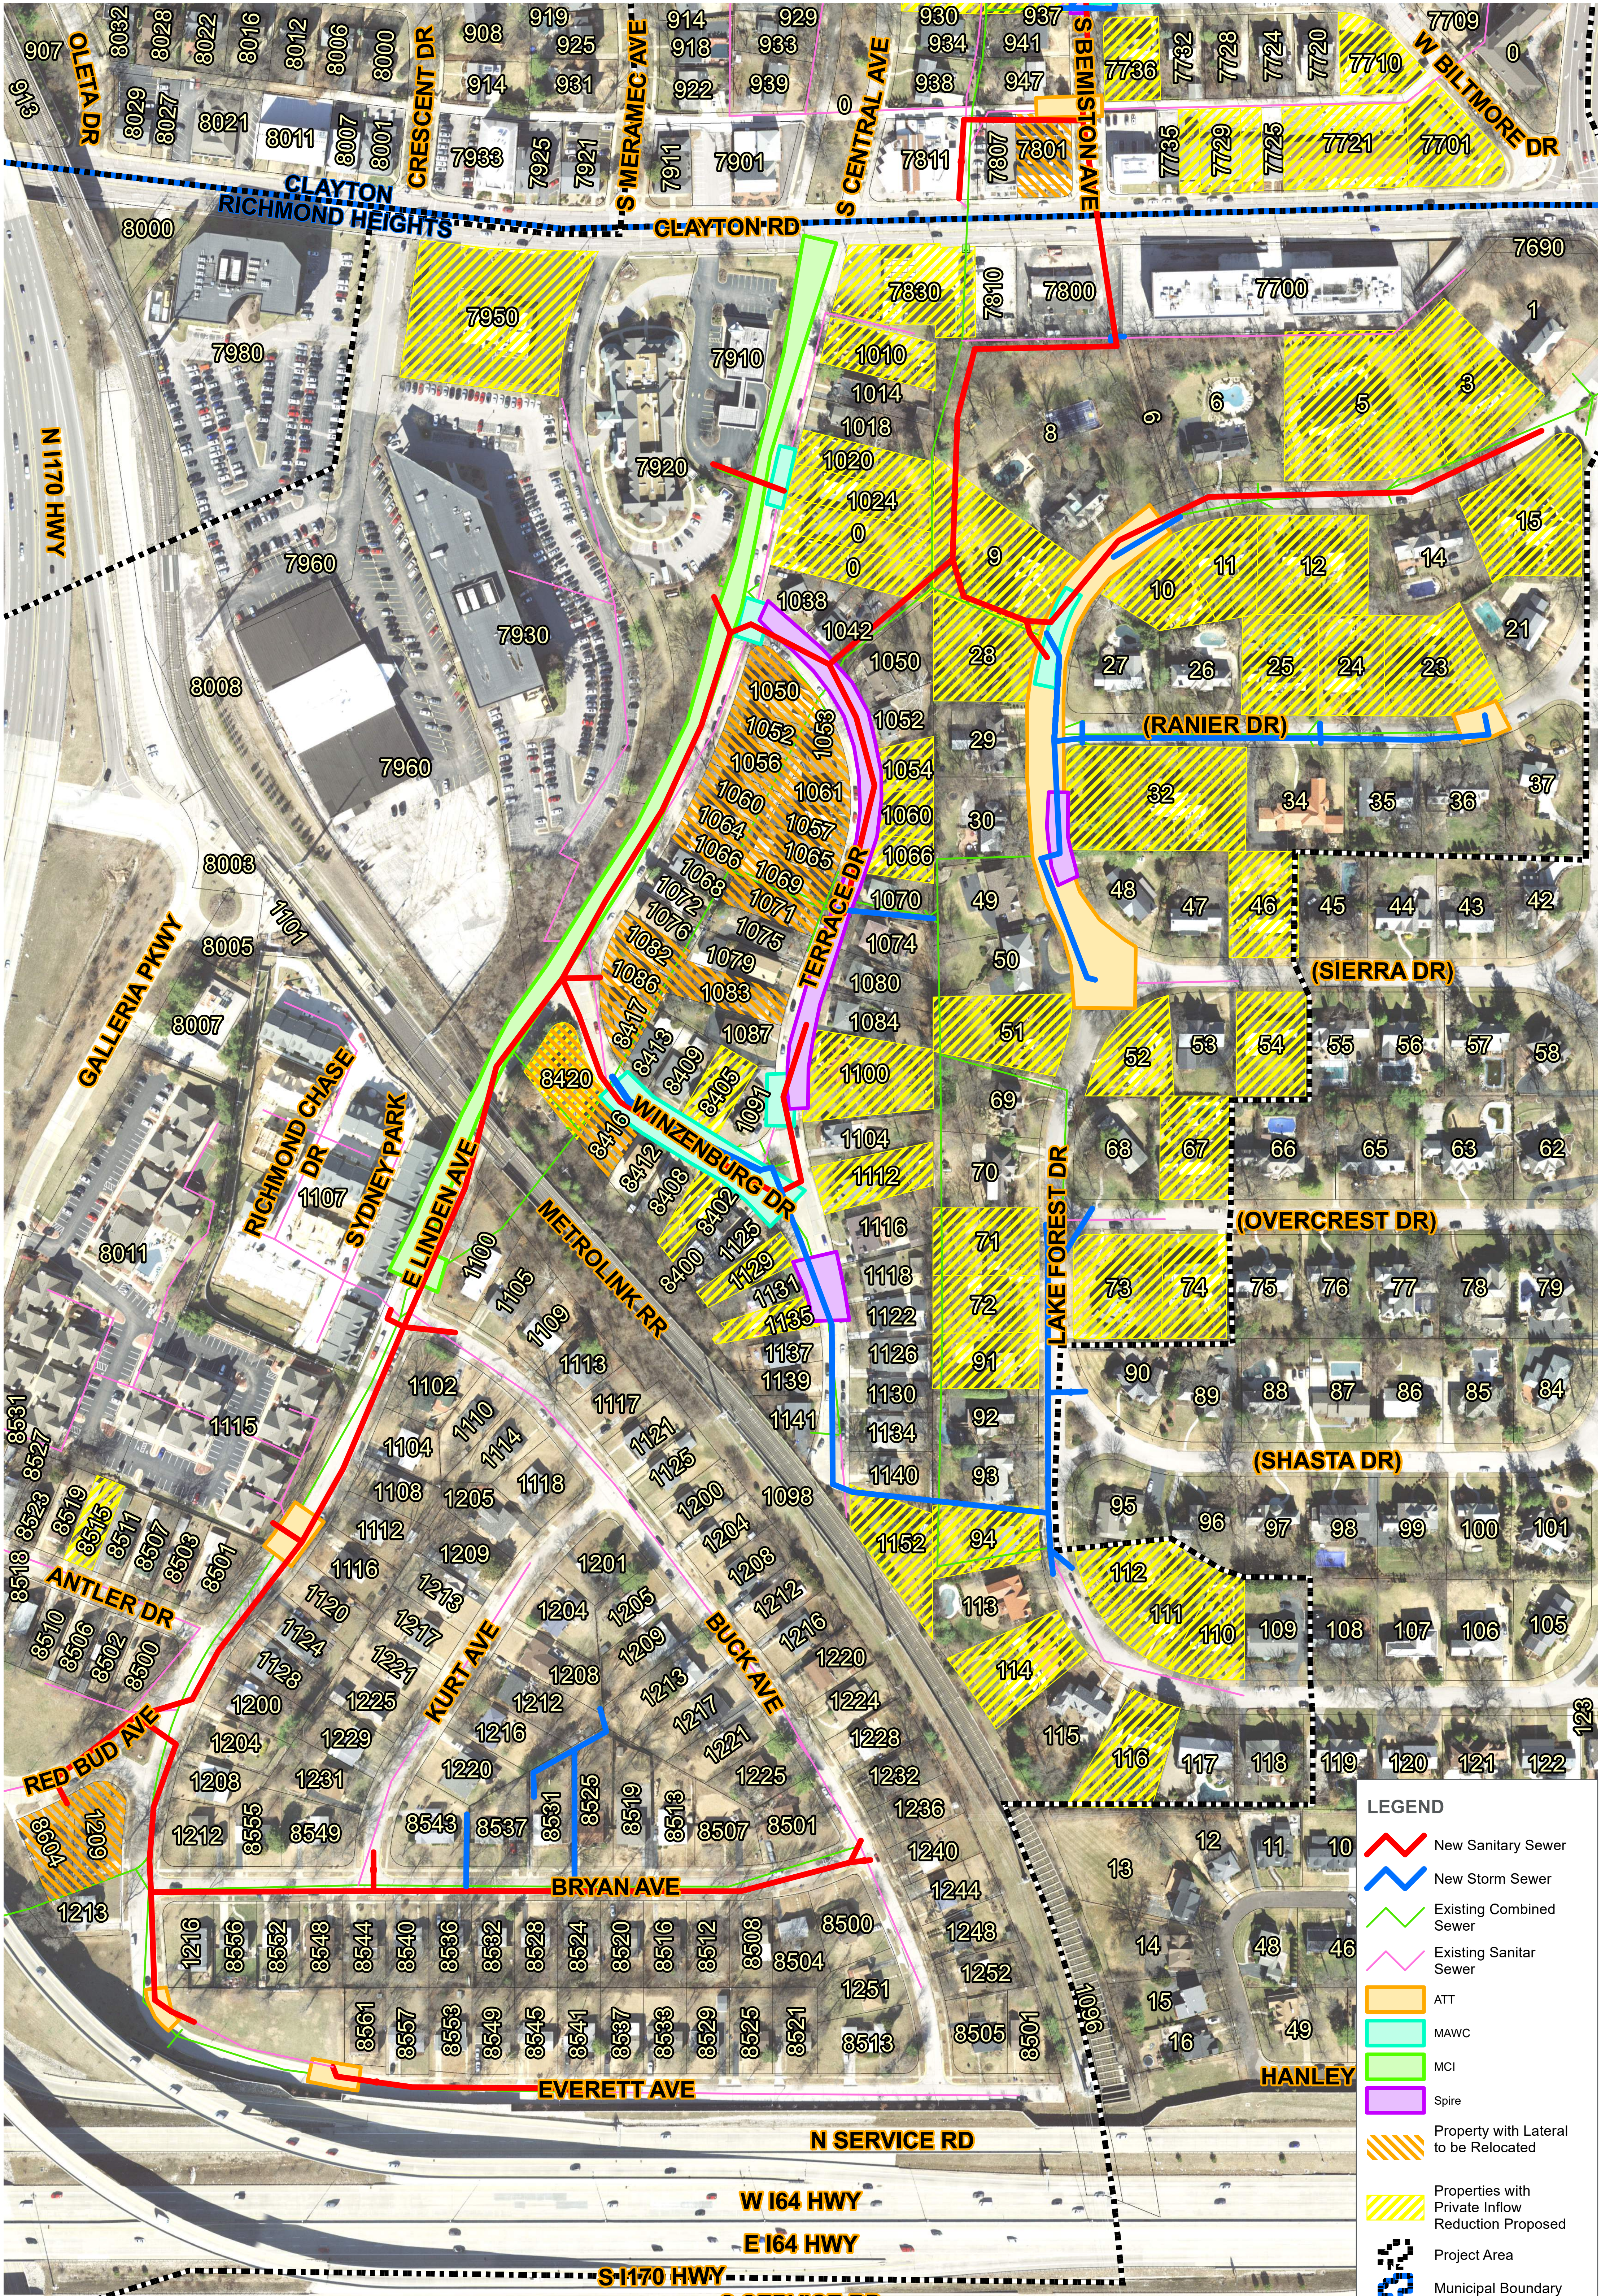

CSO - BRENTWOOD AND REDBUD AVE CSO INTERCEPTOR (I-118) / OUTFALL (L-111)
ELIMINATION AND SEWER SEPARATION (12139)
PUBLIC MEETING EXHIBIT
CITY OF RICHMOND HEIGHTS
DECEMBER 2023